






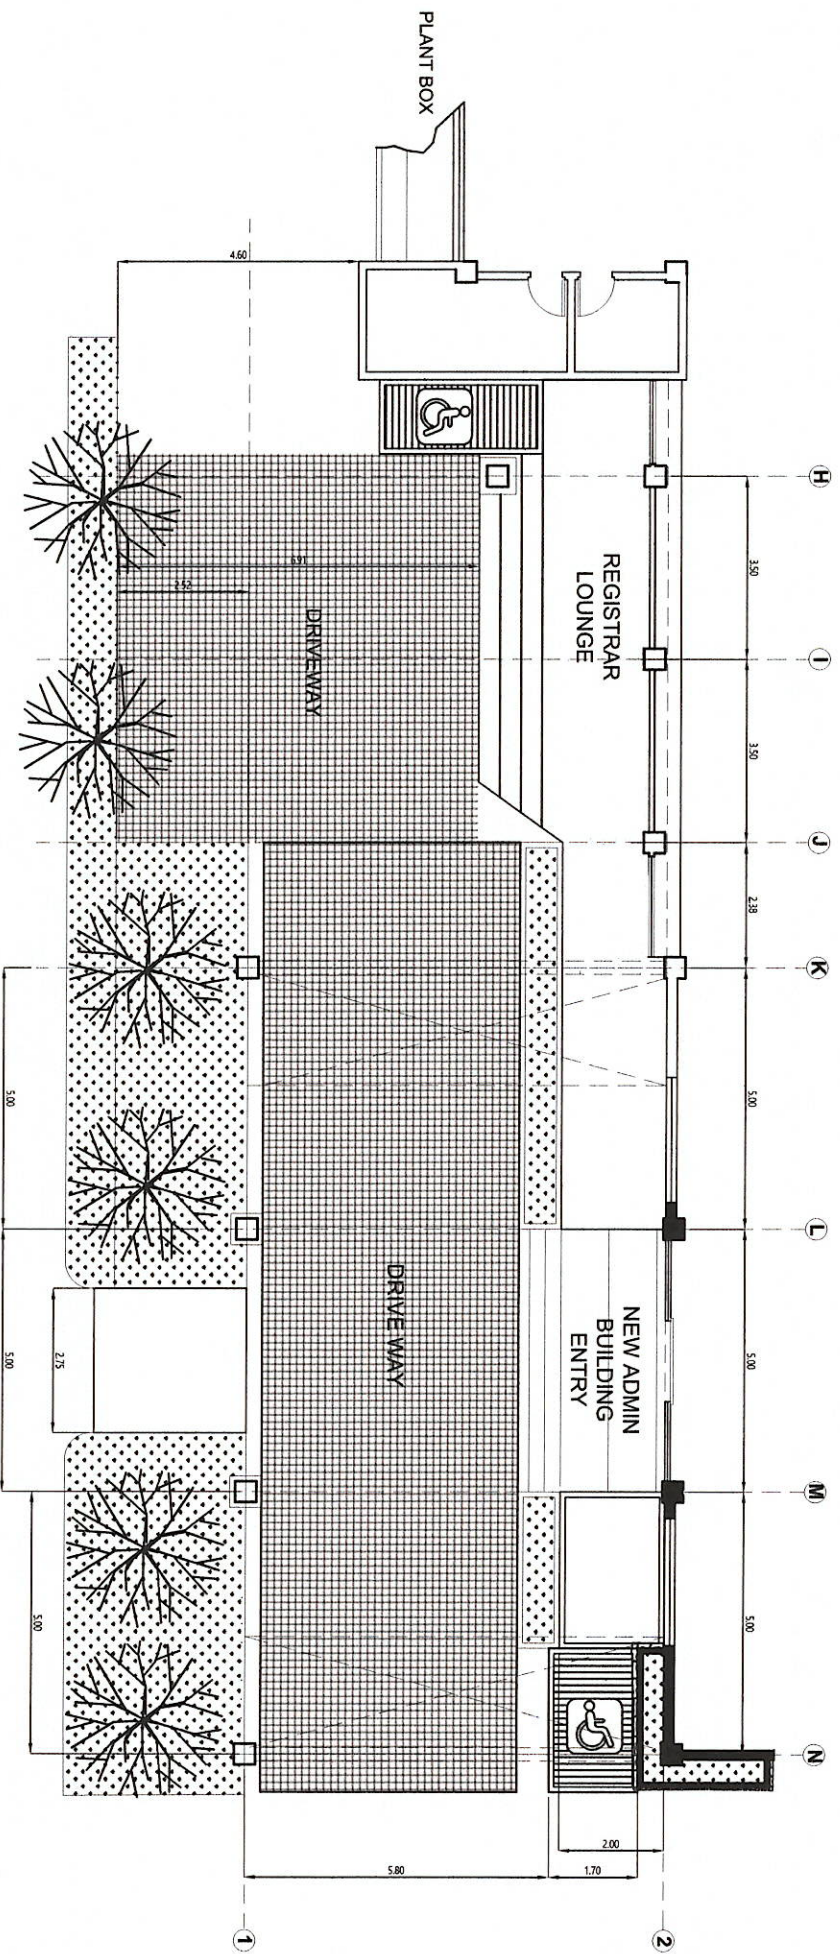
**THIS
SITE**






A1 PERSPECTIVES
01 - 02
SCALE NOT TO SCALE


A2 VICINITY MAP
02 - 02
SCALE NOT TO SCALE

 HAZELINE N. TIBANGAY PRC LIC. NO. 28540-1/1821 PTR NO. _____ ARCHITECT III-PROJECT MANAGEMENT UNIT	ENGINEER	PREPARED AND DRAWN BY: MADV 11/13/2023 	OWNER: PROJECT TITLE / LOCATION: "PROPOSE CANOPY FRONTING REGISTRARS and NEW ADMIN BUILDING ENTRY INCLUDING TERRACE" Km. 5, BSU Campus, La Trinidad, Benguet	CONFORMER:  JULIE A. BUASEN END-USER	RECOMMENDING APPROVAL:  ALLAN C. SACPA VICE PRESIDENT - ACAD. & FINANCE	APPROVED:  FELICE SALANG COMILLA UNIVERSITY PRESIDENT	REVISION REVISION NO. <div style="border: 1px solid black; border-radius: 50%; width: 40px; height: 40px; display: flex; align-items: center; justify-content: center;"> A1 / 08 </div>
---	----------	---	--	---	--	--	---





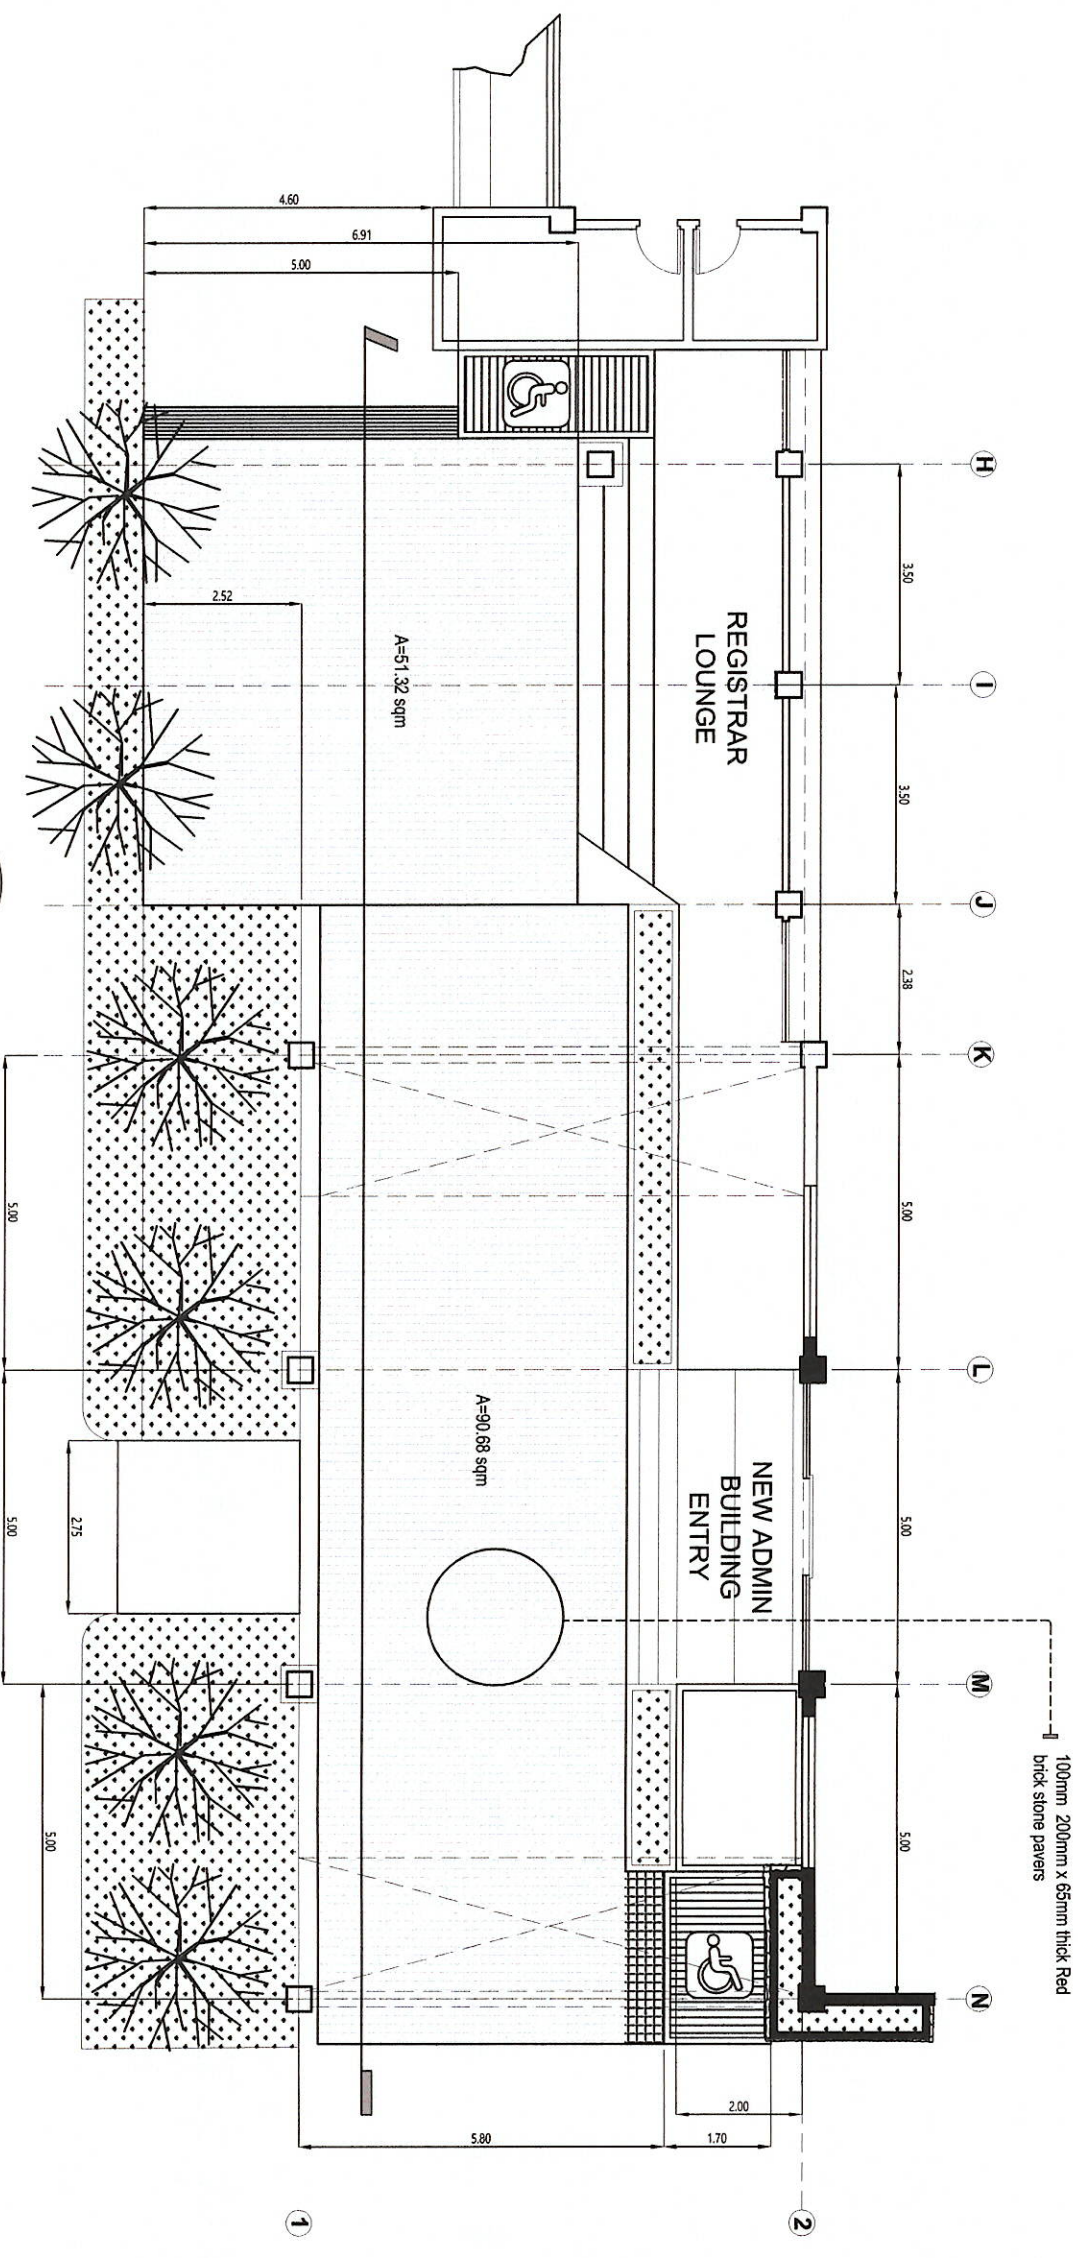


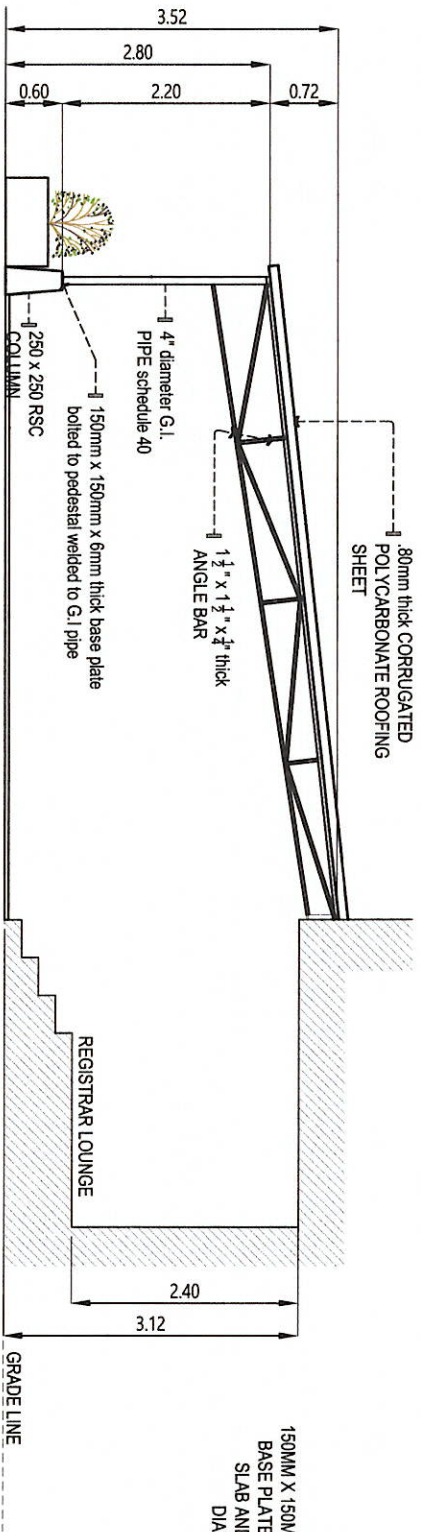
A1
EXISTING GROUND FLOOR PLAN
01 - 01
SCALE 1:120 meters

HAZELINE N. TIBANGAY PRC LIC. NO. 28540-11/18/21 PTR. NO.	ARCHITECT III-PROJECT MANAGEMENT UNIT	OWNER: 	PROJECT TITLE / LOCATION: "PROPOSE CANOPY FRONTING REGISTRARS and NEW ADMIN BUILDING ENTRY INCLUDING TERRACE" Km. 5, BSU Campus, La Trinidad, Bengkulu	CONFORME: JULIE A. BUSASEN END-USER	RECOMMENDING APPROVAL:  ALLAN C. SA CPA VICE PRESIDENT - ACAD. & FINANCE	APPROVED:  FELIPE SALAING COMILLA UNIVERSITY PRESIDENT	REVISION REVISION NO.	<div style="border: 1px solid black; border-radius: 50%; width: 40px; height: 40px; display: flex; align-items: center; justify-content: center; margin: 0 auto;"> A2 08 </div>	
PREPARED AND DRAWN BY: MADV 11/13/2023		ENGINEER		SCALE 1:120 meters		REVISION REVISION NO.		<div style="border: 1px solid black; border-radius: 50%; width: 40px; height: 40px; display: flex; align-items: center; justify-content: center; margin: 0 auto;"> A2 08 </div>	




A1
PROPOSED PAVED DRIVEWAY PLAN
01 - 01
SCALE 1:120 meters


 HAZELINEN, TIBANGAY PRC LIC. NO. 28840-11/1821 PTR NO.	ARCHITECT III-PROJECT MANAGEMENT UNIT		OWNER:  UNIVERSITAS BENGKULU	PROJECT TITLE / LOCATION: "PROPOSE CANOPY FRONTING REGISTRARS and NEW ADMIN BUILDING ENTRY INCLUDING TERRACE" Km. 5, BSU Campus, La Trinidad, Bengkulu	CONFORM:  JULIE BUASEN END-USER	RECOMMENDING APPROVAL:  ALLANT C. SAPPA VICE PRESIDENT - ACAD. & FINANCE	APPROVED:  FELICE SALAIN COMILLA UNIVERSITY PRESIDENT	REVISION NO. <div style="border: 1px solid black; border-radius: 50%; width: 30px; height: 30px; display: flex; align-items: center; justify-content: center; margin: 0 auto;"> <div style="writing-mode: vertical-rl; transform: rotate(180deg); font-weight: bold;">A3</div> <div style="writing-mode: vertical-rl; transform: rotate(180deg); font-weight: bold;">06</div> </div>
PREPARED AND DRAWN BY: MADV 11/13/2023		ENGINEER						




A1 SECTIONAL ELEVATION OF CANOPY A
01 - 01 SCALE 1:80 meters

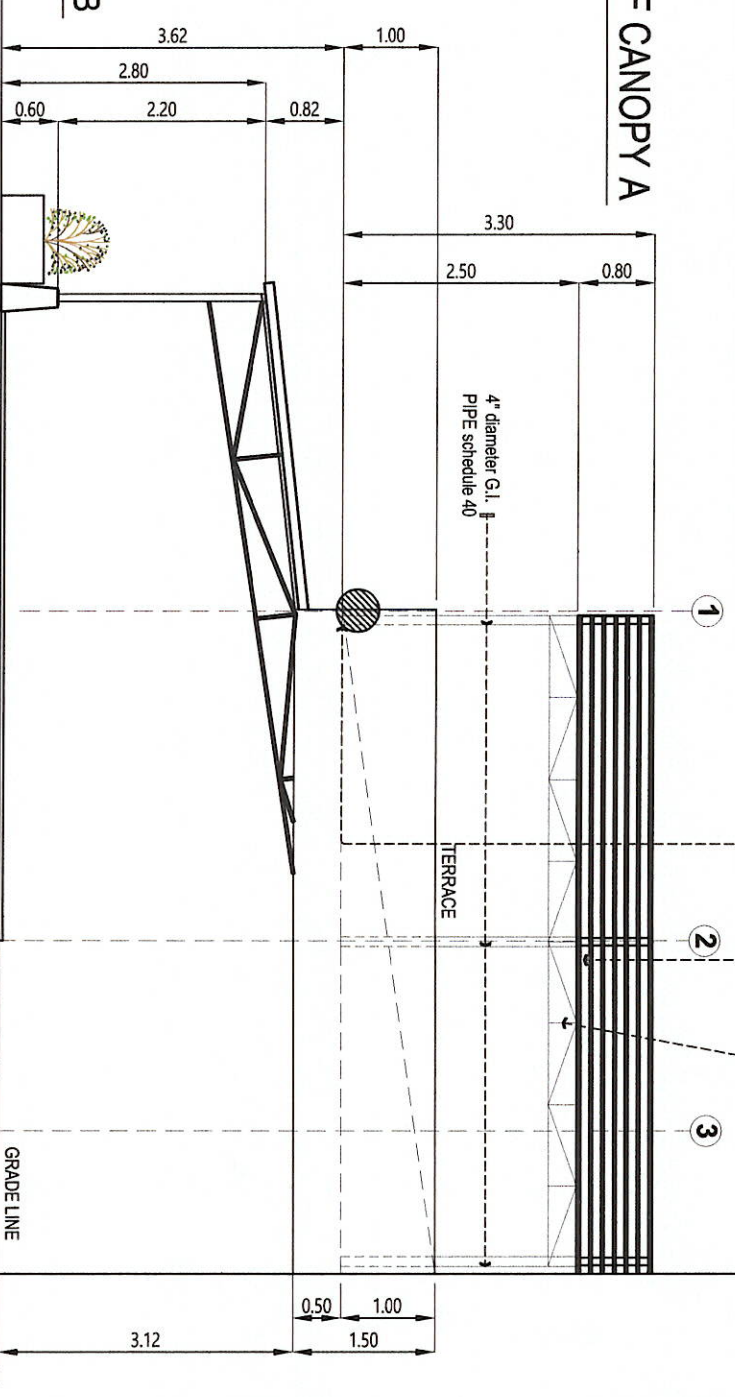


A1 SECTIONAL ELEVATION THRU TERRACE CANOPY B
01 - 01 SCALE 1:80meters

<p>HAZELINE N. TIBANGAY PRC LIC. NO. 28540-11/1921 PTR. NO.</p> <p>ARCHITECT III-PROJECT MANAGEMENT UNIT</p>	<p>ENGINEER</p>	<p>PREPARED AND DRAWN BY: MADV 10/23/2023</p> 	<p>OWNER: "PROPOSE CANOPY FRONTING REGISTRARS and NEW ADMIN BUILDING ENTRY INCLUDING TERRACE" Km. 5, BSU Campus, La Trinidad, Benguet</p>	<p>CONFORME:</p> <p>JULIE BRASEN END-USER</p>	<p>RECOMMENDING APPROVAL:</p> <p>ALLAN C. SACPA VICE PRESIDENT - ACAD. & FINANCE</p>	<p>APPROVED:</p> <p>FELDER SALAING COMILA UNIVERSITY PRESIDENT</p>	<p>REVISION NO.</p>	<p>A5 06</p>
---	-----------------	---	--	---	--	--	---------------------	---------------------------------

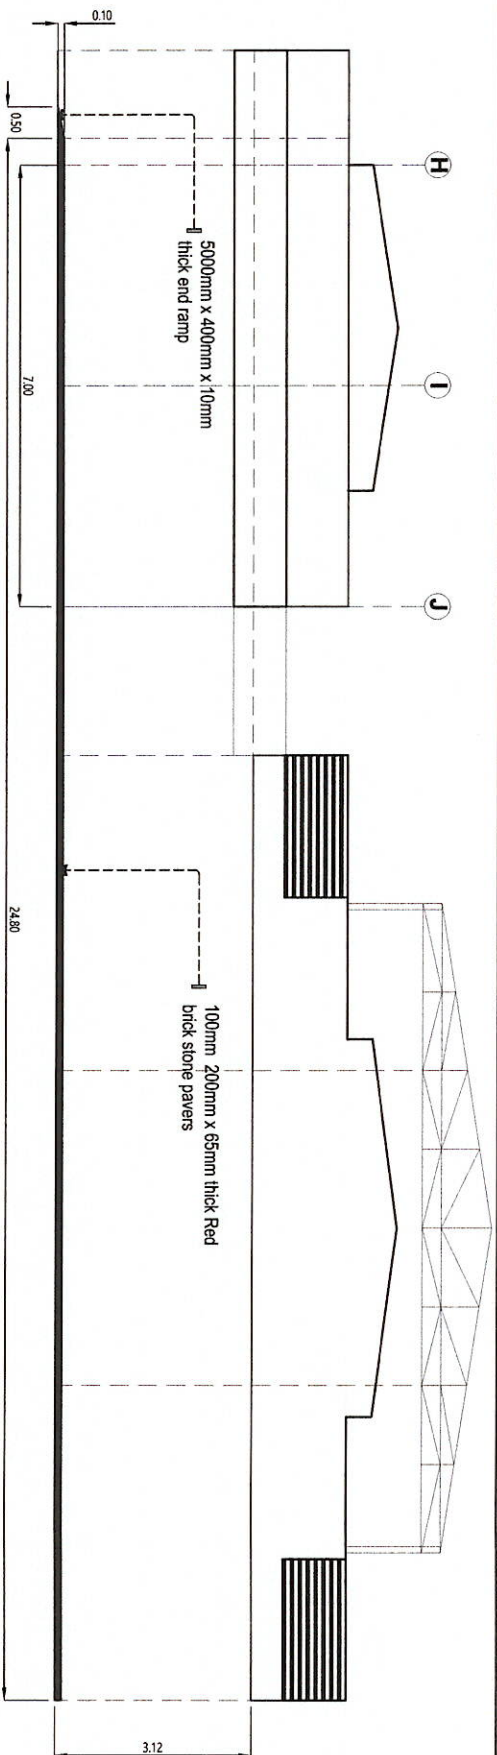

A1
SECTIONAL ELEVATION OF PAVED DRIVEWAY


01 - 02
SCALE 1:100 meters

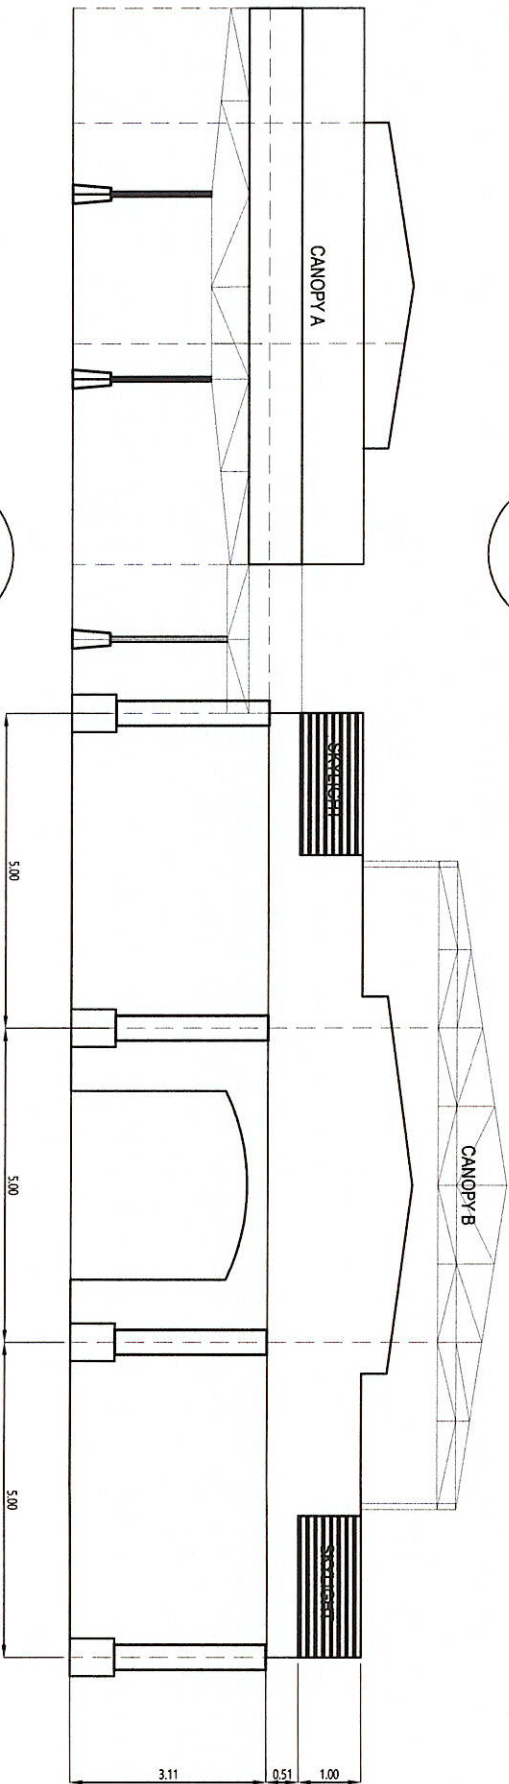


A2
FRONT ELEVATION OF PROPOSED CANOPIES

02 - 02
SCALE 1:100 meters

<p>HAZELINE N. TBANGAY PRG LIC. NO. 28640-11/18/21 PTR. NO.</p> <p>ARCHITECT III-PROJECT MANAGEMENT UNIT</p>	<p>OWNER:</p>	<p>PREPARED AND DRAWN BY: MADV 11/13/2023</p>	<p>PROJECT TITLE / LOCATION: "PROPOSE CANOPY FRONTING REGISTRARS and NEW ADMIN BUILDING ENTRY INCLUDING TERRACE" Km. 5, BSU Campus, La Trinidad, Benguet</p>	<p>CONFORME:</p> <p>JULIE ALBUKASEN END-USER</p>	<p>RECOMMENDING APPROVAL:</p> <p>ALLAN C. SACPA VICE PRESIDENT - ACAD. & FINANCE</p>	<p>APPROVED:</p> <p>FELIPE SALANG COMILLA UNIVERSITY PRESIDENT</p>	<p>REVISION</p>	<p>REVISION NO.</p> <p>A6 06</p>
---	---------------	---	--	---	---	---	-----------------	--

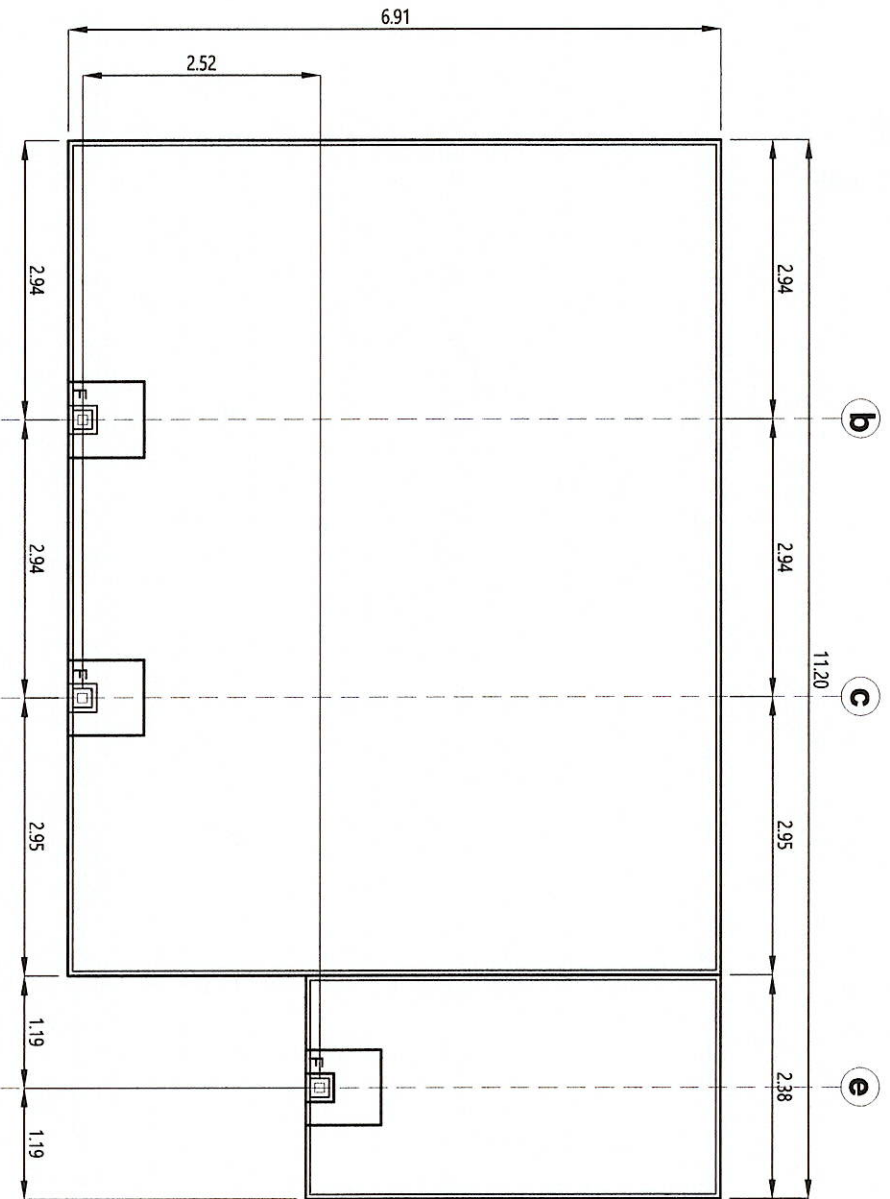

S1 FOUNDATION PLAN
 01 - 02
SCALE 1:80 meters

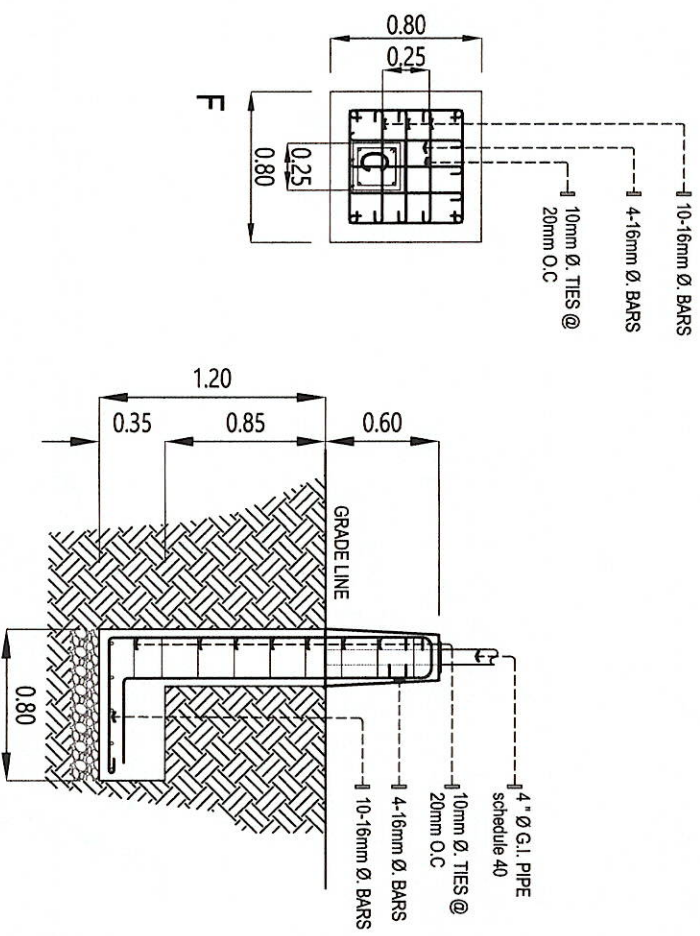

S2 FOOTING COLUMN DETAILS
 02 - 02
SCALE 1:40 meters

HAZELINEN TBANGAY
 PRC LIC. NO. 28540-11/1921
 PTR NO.

ARCHITECT III-PROJECT MANAGEMENT UNIT

OWNER:

ENGINEER

PREPARED AND DRAWN BY:
 MADY 11/13/2023

PROJECT TITLE / LOCATION:
**"PROPOSE CANOPY FRONTING
 REGISTRARS and NEW ADMIN
 BUILDING ENTRY INCLUDING
 TERRACE"**
 Km. 5, BSU Campus, La Trinidad, Benguet

CONFORME:

JULIE M. BUASEN
 END-USER

RECOMMENDING APPROVAL:

ALLAN C. SACPA
 VICE PRESIDENT - ACAD. & FINANCE


APPROVED:

FELIPE SALAING COMILA
 UNIVERSITY PRESIDENT

REVISION


REVISION NO.

S1
07

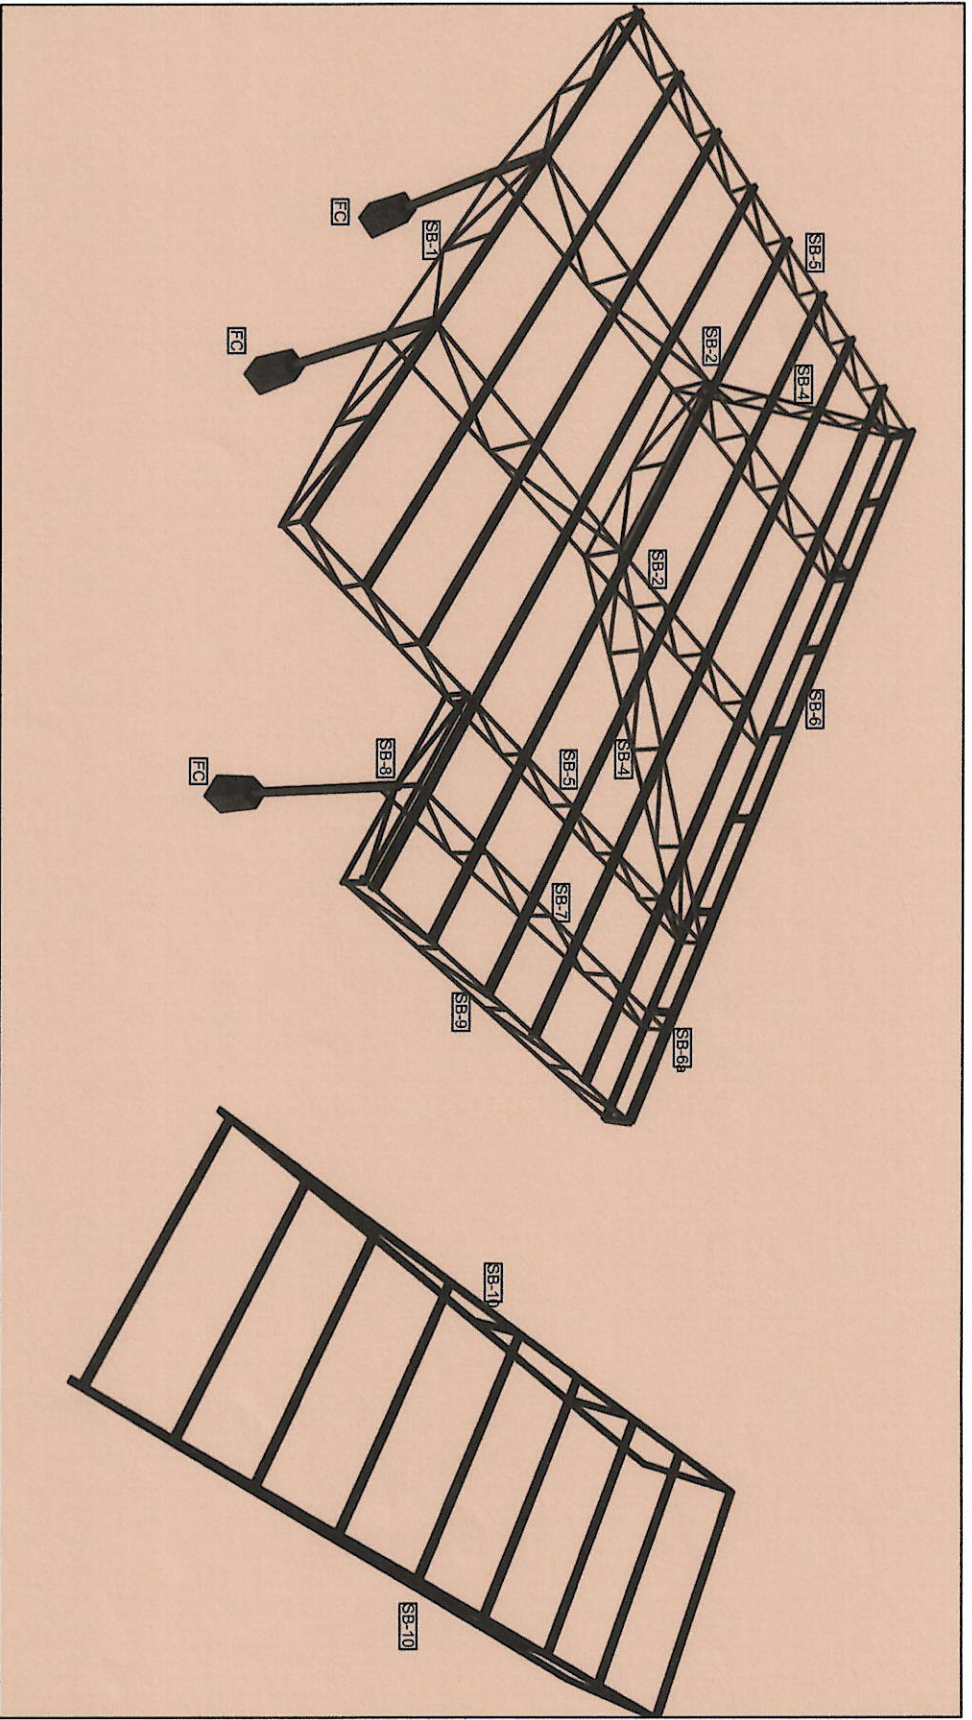


S1 PERSPECTIVES of CANOPY A and SKYLIGHT CANOPY
01 - 01 SCALE NTS

HAZELINE N. TRIBANGAY PRC LIC. NO. 28840-11/19/21 PTR. NO.			"PROPOSE CANOPY FRONTING REGISTRARS and NEW ADMIN BUILDING ENTRY INCLUDING TERRACE" Km. 5, BSU Campus, La Trinidad, Benguet	JULIE A. BUASEN END-USER	 ALLAN C. SACRA VICE PRESIDENT - ACAD. & FINANCE	 FELIPE SALAING COMILLA UNIVERSITY PRESIDENT	REVISION NO.	S2 07
ARCHITECT III-PROJECT MANAGEMENT UNIT	ENGINEER	OWNER:	PROJECT TITLE / LOCATION:	CONFORME:	RECOMMENDING APPROVAL:	APPROVED:	REVISION	
		PREPARED AND DRAWN BY: MADV 11/13/2023						

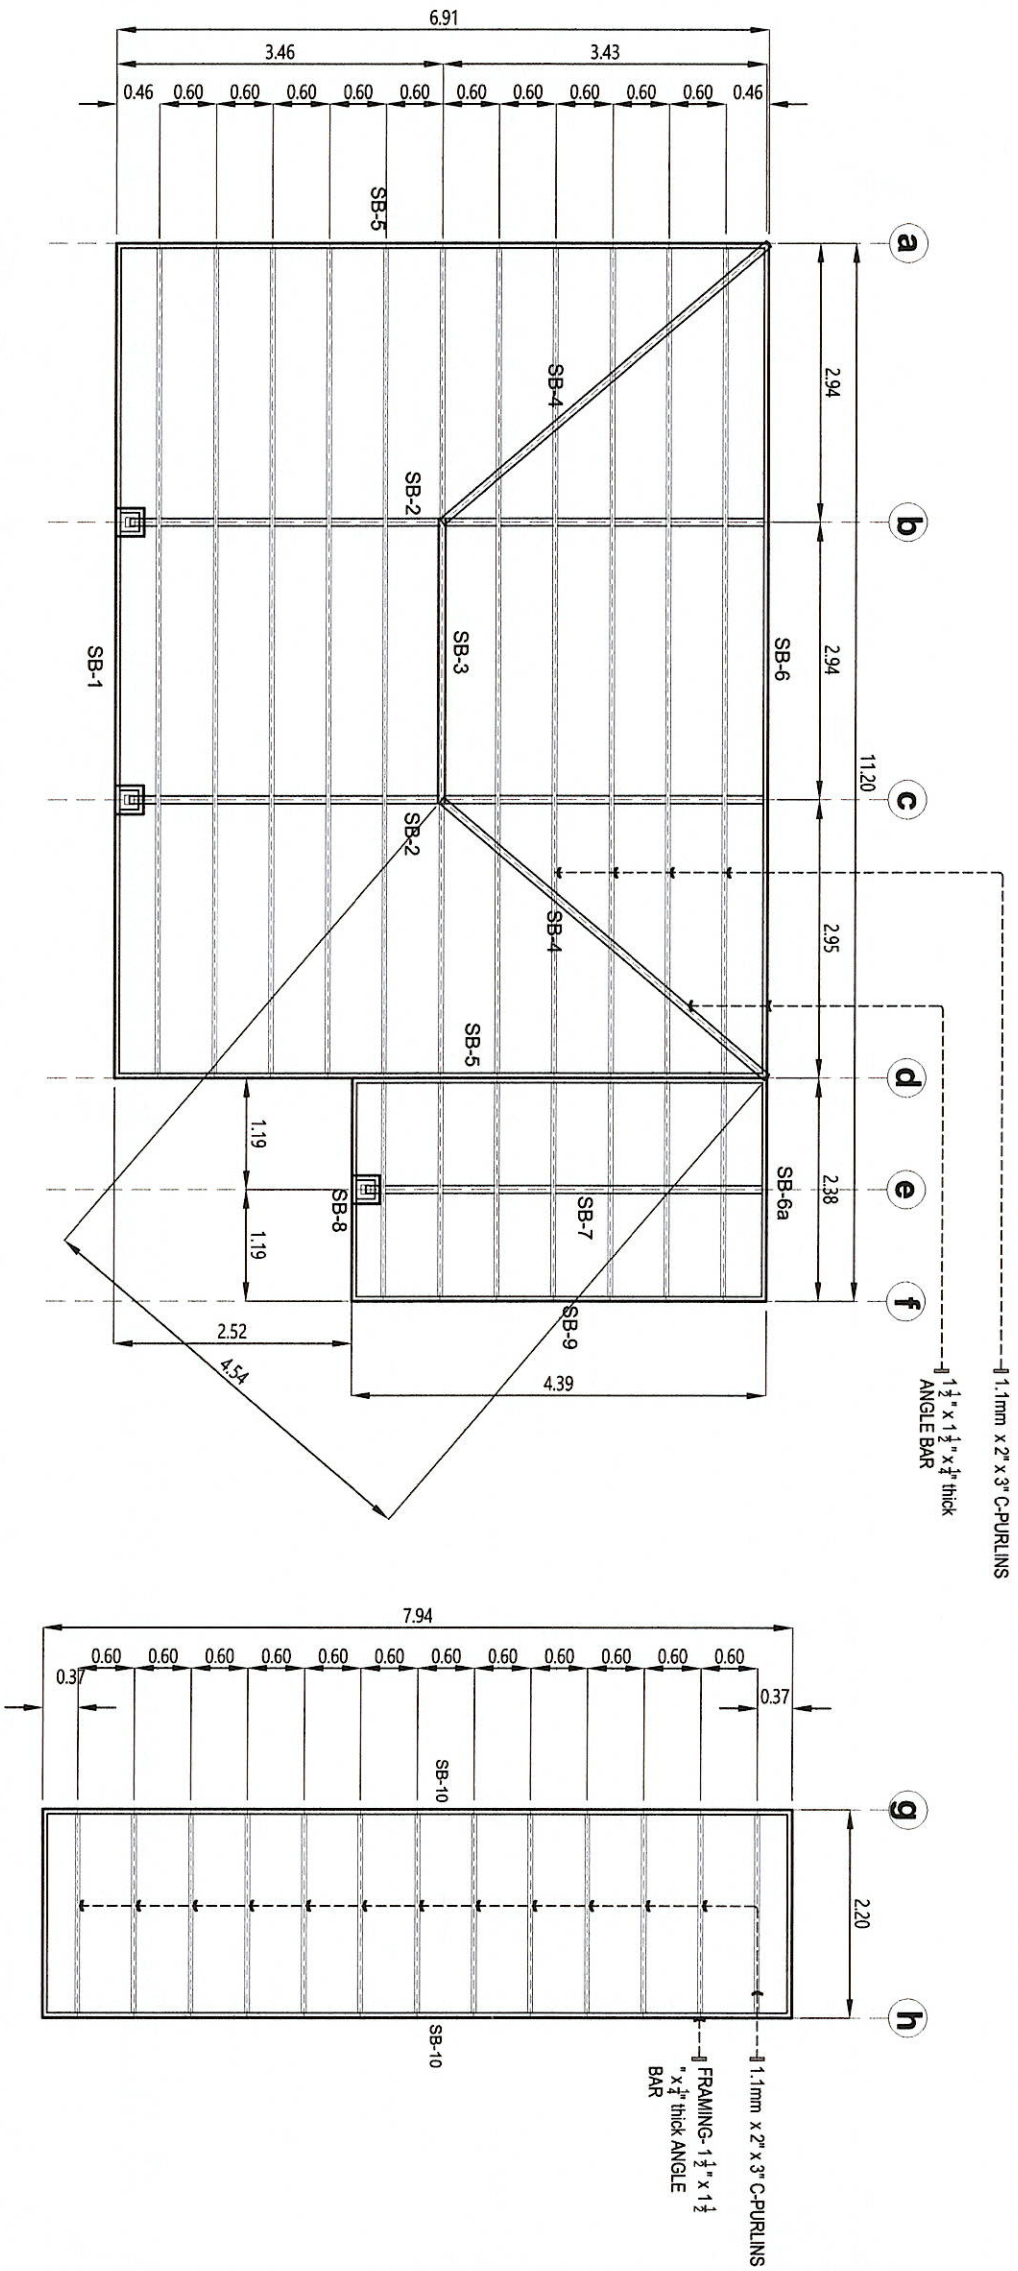


S1 CANOPY A ROOF FRAMING PLAN
01 - 02
SCALE 1:80 meters

S2 SKYLIGHT CANOPY ROOF FRAME
02 - 02
SCALE 1:80 meters

<p>ARCHITECT III-PROJECT MANAGEMENT UNIT</p> <p>HAZELINE N. TIBANGAY PRC LIC. NO. 28640-11/1821 PTR NO.</p>	<p>ENGINEER</p>	<p>OWNER:</p> <p>PREPARED AND DRAWN BY: MADV 11/13/2023</p> 	<p>PROJECT TITLE / LOCATION:</p> <p>"PROPOSE CANOPY FRONTING REGISTRARS and NEW ADMIN BUILDING ENTRY INCLUDING TERRACE" Km. 5, BSU Campus, La Trinidad, Benguet</p>	<p>CONFORME:</p> <p>JULIE A. BROKSEN END-USER</p>	<p>RECOMMENDING APPROVAL:</p> <p>ALLAN C. SACTA VICE PRESIDENT - ACAD. & FINANCE</p>	<p>APPROVED:</p> <p>FELIPE SALAING COMILA UNIVERSITY PRESIDENT</p>	<p>REVISION</p> <p>REVISION NO.</p> <p>S3 07</p>
--	-----------------	---	---	---	--	--	--

member	size (m)
a	.38
b	.45
c	.53
d	.60
e	.83
f	.91
g	.95




member	size (m)
a	.56
b	.52
c	.49
d	.45
e	.41
f	.37
g	.30
h	1.02
i	.98
j	.94
k	.91

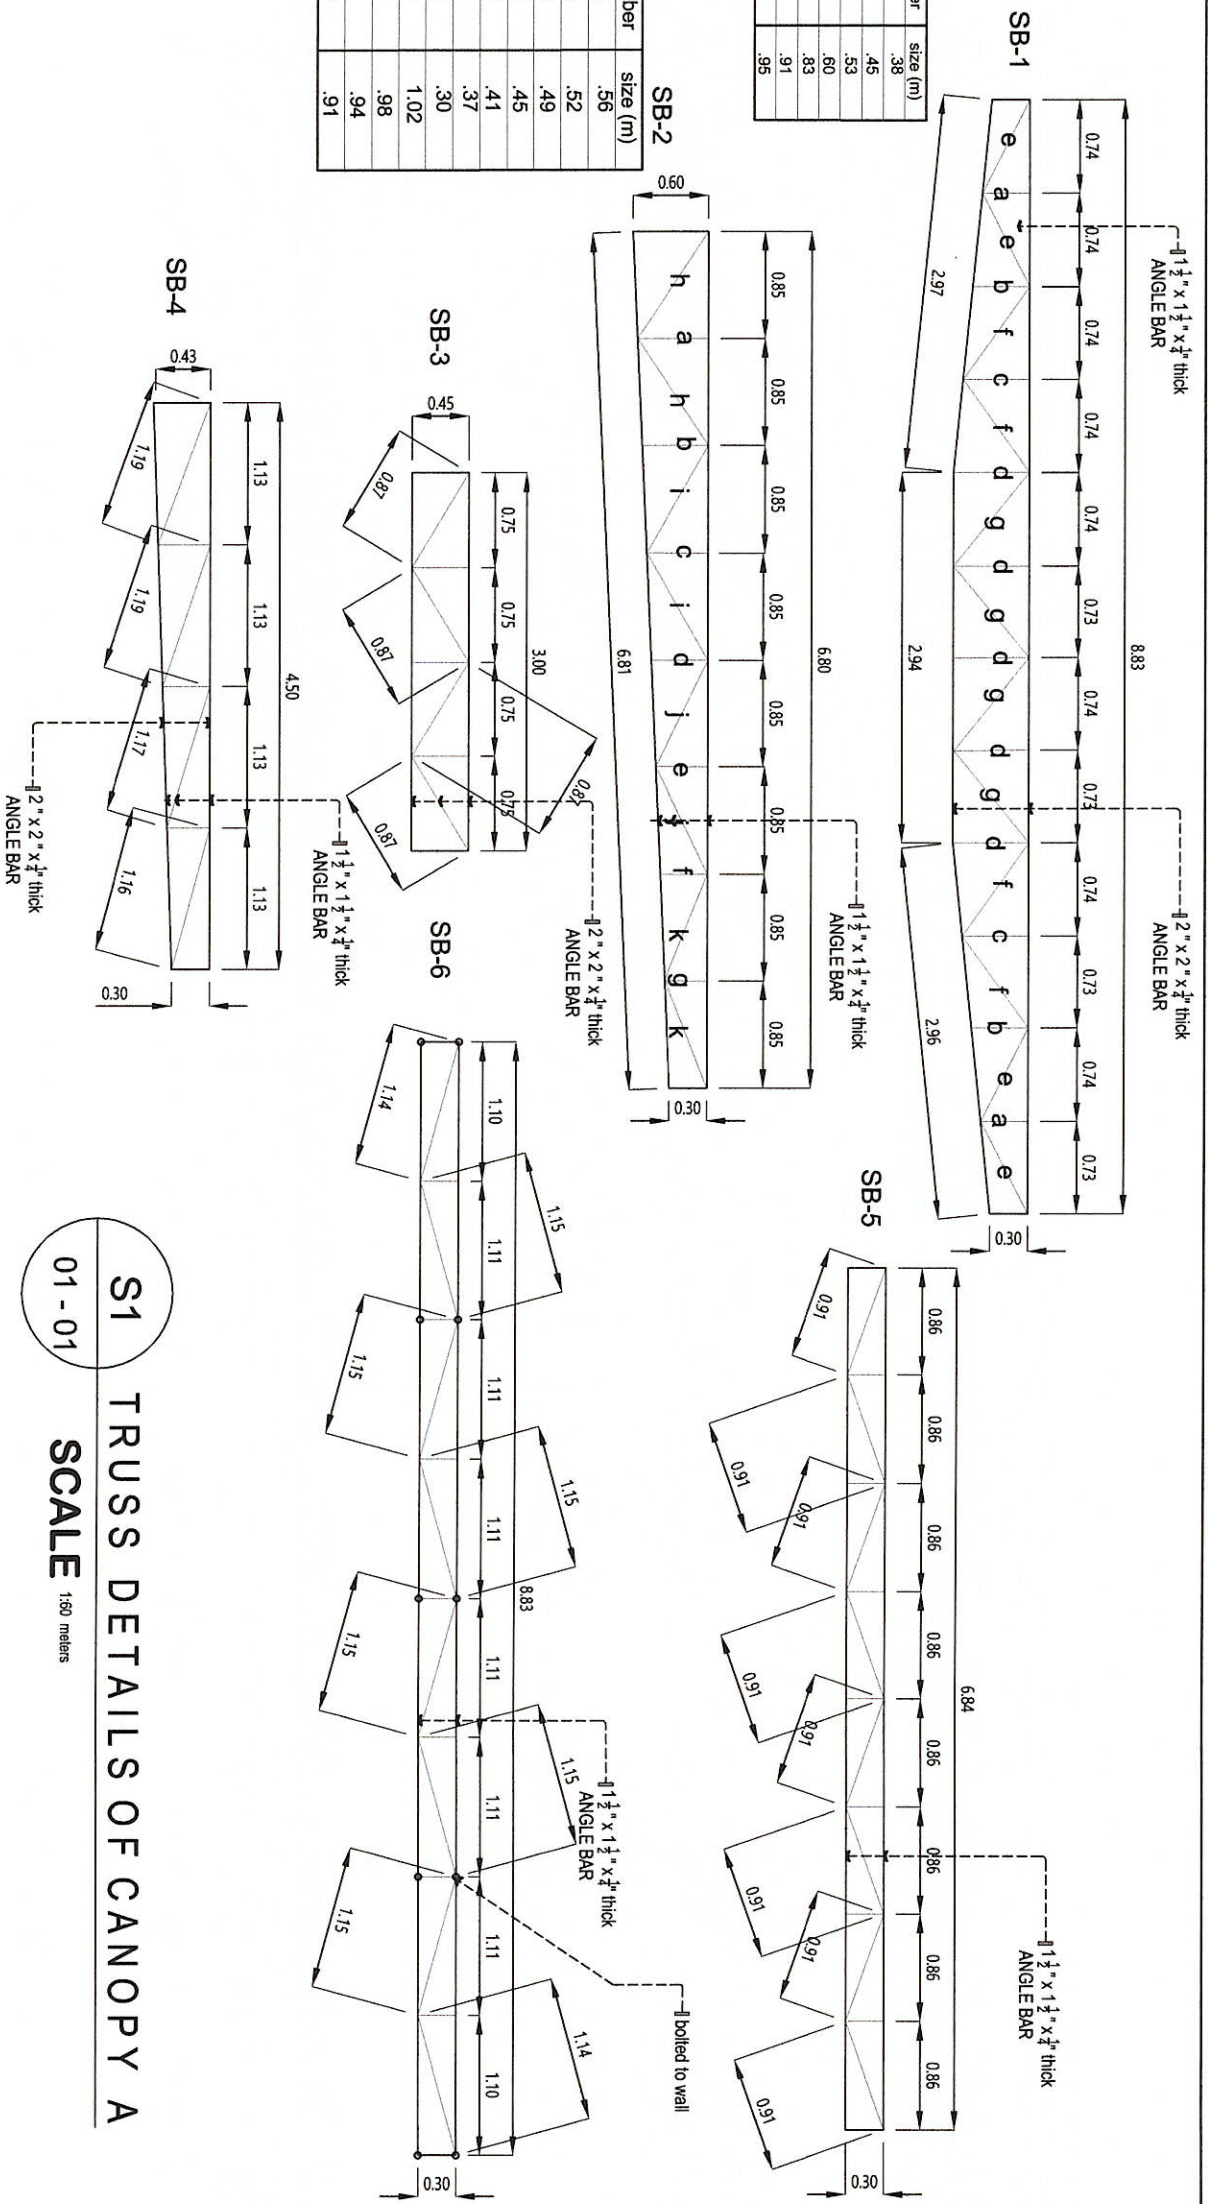


S1 TRUSS DETAILS OF CANOPY A
 SCALE 1:80 meters
 01 - 01

<p>HAZELINE N. TBANGAY PRC LIC. NO. 28840-11/1821 PTR. NO.</p> <p>ARCHITECT III-PROJECT MANAGEMENT UNIT</p>	<p>OWNER: BENGLU STATE UNIVERSITY</p>	<p>PROJECT TITLE / LOCATION: "PROPOSE CANOPY FRONTING REGISTRARS and NEW ADMIN BUILDING ENTRY INCLUDING TERRACE" Km. 5, BSU Campus, La Trinidad, Benguet</p>	<p>CONFORME: JULIE ABRAMASEN END-USER</p>	<p>RECOMMENDING APPROVAL: ALLAN C. SACPA VICE PRESIDENT - ACAD. & FINANCE</p>	<p>APPROVED: FELIPE SALAMING COMILLA UNIVERSITY PRESIDENT</p>	<p>REVISION NO.</p> <p style="text-align: center;">S4 07</p>
<p>PREPARED AND DRAWN BY: MADV 11/13/2018</p>						

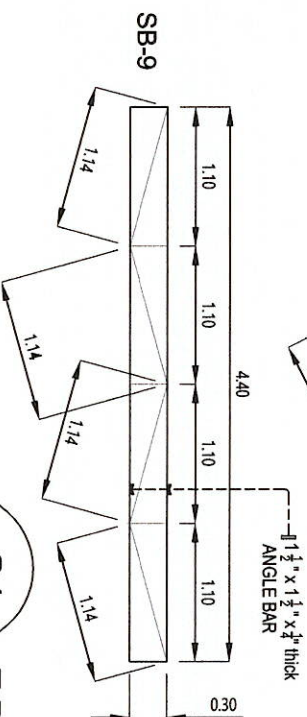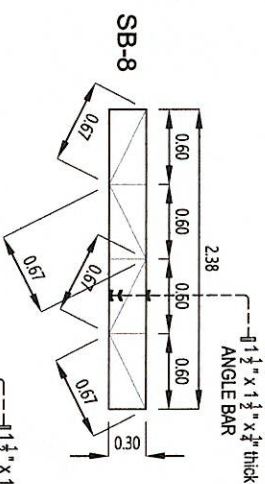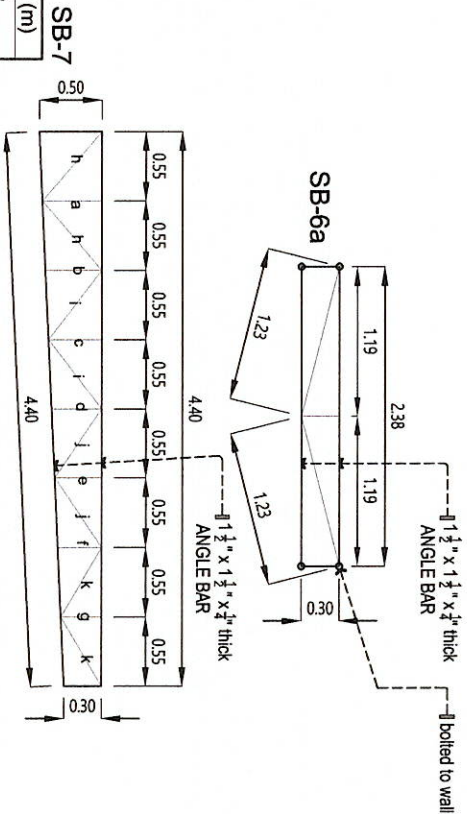

member	size (m)
a	.48
b	.45
c	.42
d	.40
e	.38
f	.35
g	.33
h	.73
i	.70
j	.67
k	.64

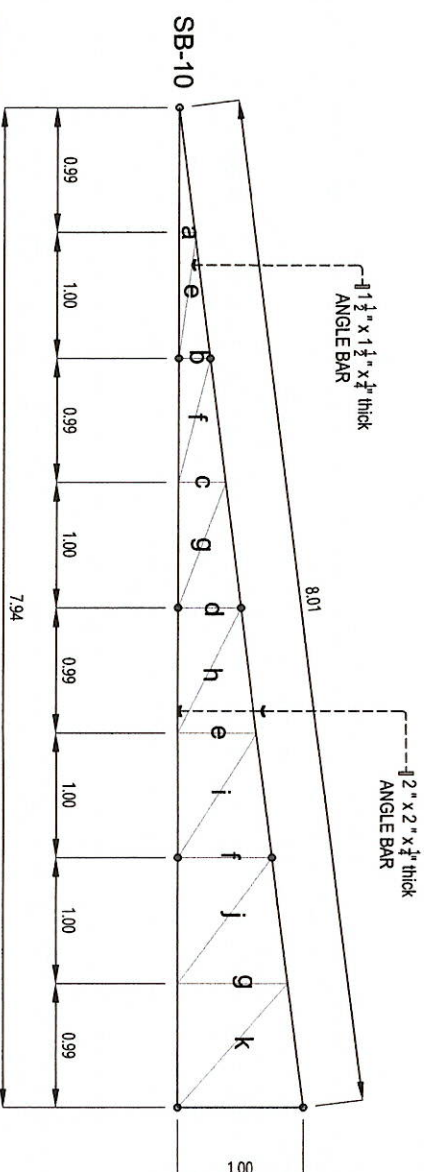


member	size (m)	member	size (m)
a	.14	f	1.06
b	.28	g	1.07
c	.41	h	1.11
d	.55	i	1.17
e	1.00	j	1.25
		k	1.32





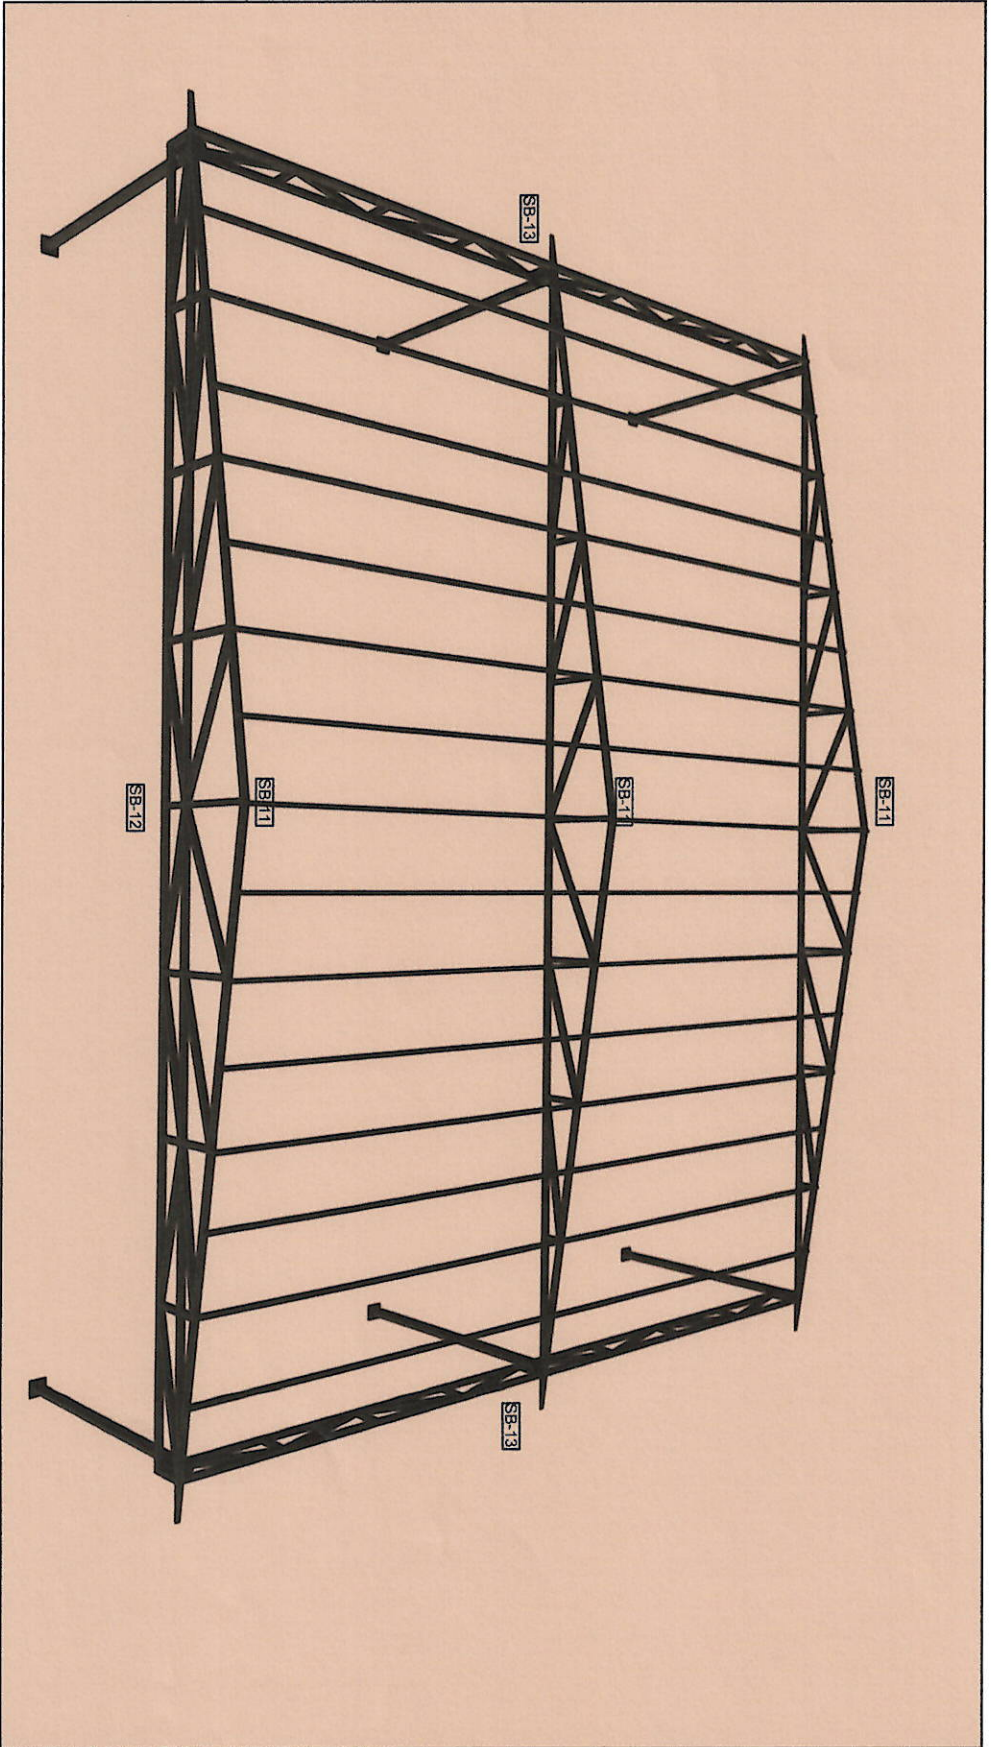


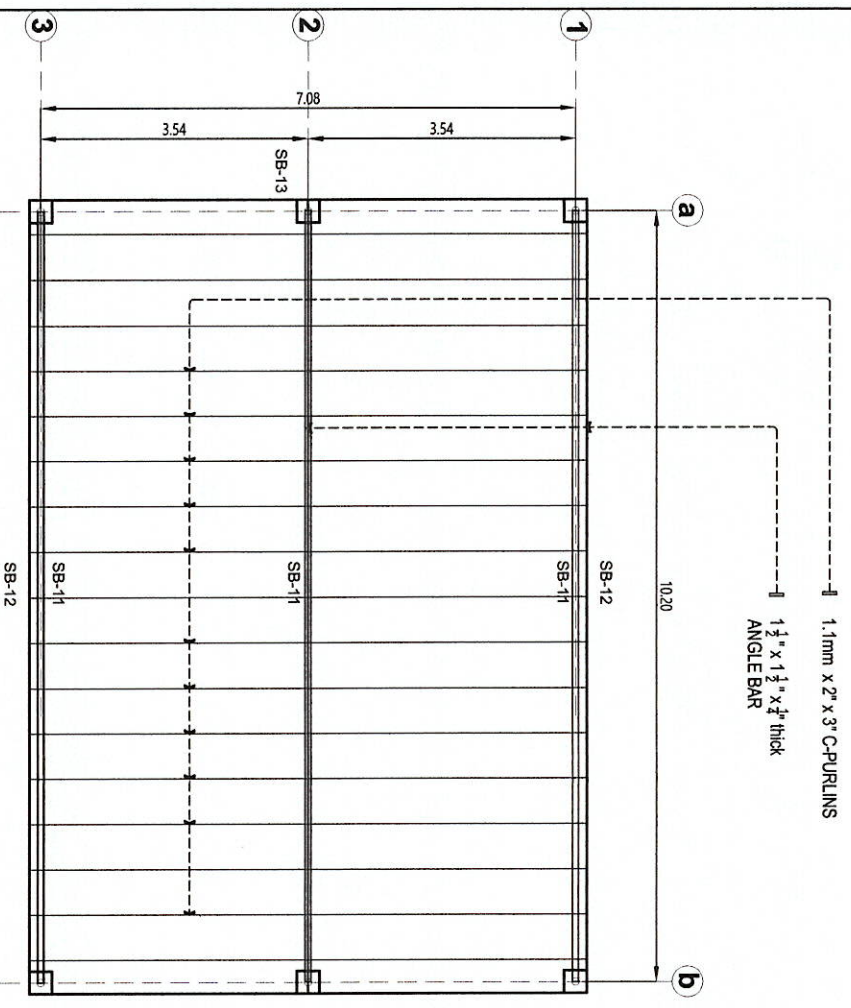
S1 TRUSS DETAILS OF CANOPY A
01 - 01
SCALE 1:60 meters

 <p>HAZELINE N. TIBANGAY PRC LIC. NO. 28644-11/1821 PTR. NO.</p>	<p>ARCHITECT III-PROJECT MANAGEMENT UNIT</p>	<p>ENGINEER</p>	<p>PREPARED AND DRAWN BY: MADV 11/13/2023</p>
 <p>OWNER:</p>	<p>PROJECT TITLE / LOCATION:</p>	<p>CONFORME:</p>	<p>RECOMMENDING APPROVAL:</p>
<p>"PROPOSE CANOPY FRONTING REGISTRARS and NEW ADMIN BUILDING ENTRY INCLUDING TERRACE"</p> <p>Km. 5, BSU Campus, La Trinidad, Benguet</p>	<p>JULIE A. WILKINSON END-USER</p>	<p>ALLAN C. SACPA VICE PRESIDENT - ACAD. & FINANCE</p>	<p>FELIPE SALAING COMILLA UNIVERSITY PRESIDENT</p>
<p>REVISION NO.</p>	<p>REVISION</p>	<p>S5 07</p>	



S1 PERSPECTIVE OF CANOPY B
 01 - 01
 SCALE NTS


 HAZELINE N. TRIBANGAY PRC LIC. NO. 28840-11/1921 PTR. NO.		 OWNER:	PROJECT TITLE / LOCATION: "PROPOSE CANOPY FRONTING REGISTRARS and NEW ADMIN BUILDING ENTRY INCLUDING TERRACE" Km. 5, BSU Campus, La Trinidad, Benguet	CONFORME:  JULIE A. BOASEN END-USER	RECOMMENDING APPROVAL:  ALLAN C. SACPA VICE PRESIDENT - ACAD. & FINANCE	APPROVED:  FELIPE SALANG COMILLA UNIVERSITY PRESIDENT	REVISION REVISION NO.	<div style="border: 1px solid black; border-radius: 50%; width: 40px; height: 40px; display: flex; align-items: center; justify-content: center; margin: 0 auto;"> <div style="writing-mode: vertical-rl; transform: rotate(180deg); font-weight: bold; font-size: 1.2em;">S6</div> <div style="font-weight: bold; font-size: 1.2em; margin-left: 5px;">07</div> </div>	
ARCHITECT III-PROJECT MANAGEMENT UNIT	ENGINEER	PREPARED AND DRAWN BY: MADV 11/13/2023							



member	size (m)
a	1.27
b	1.32
c	1.39

member	size (m)
a	1.43
b	1.28

member	size (m)
a	.91
b	.92

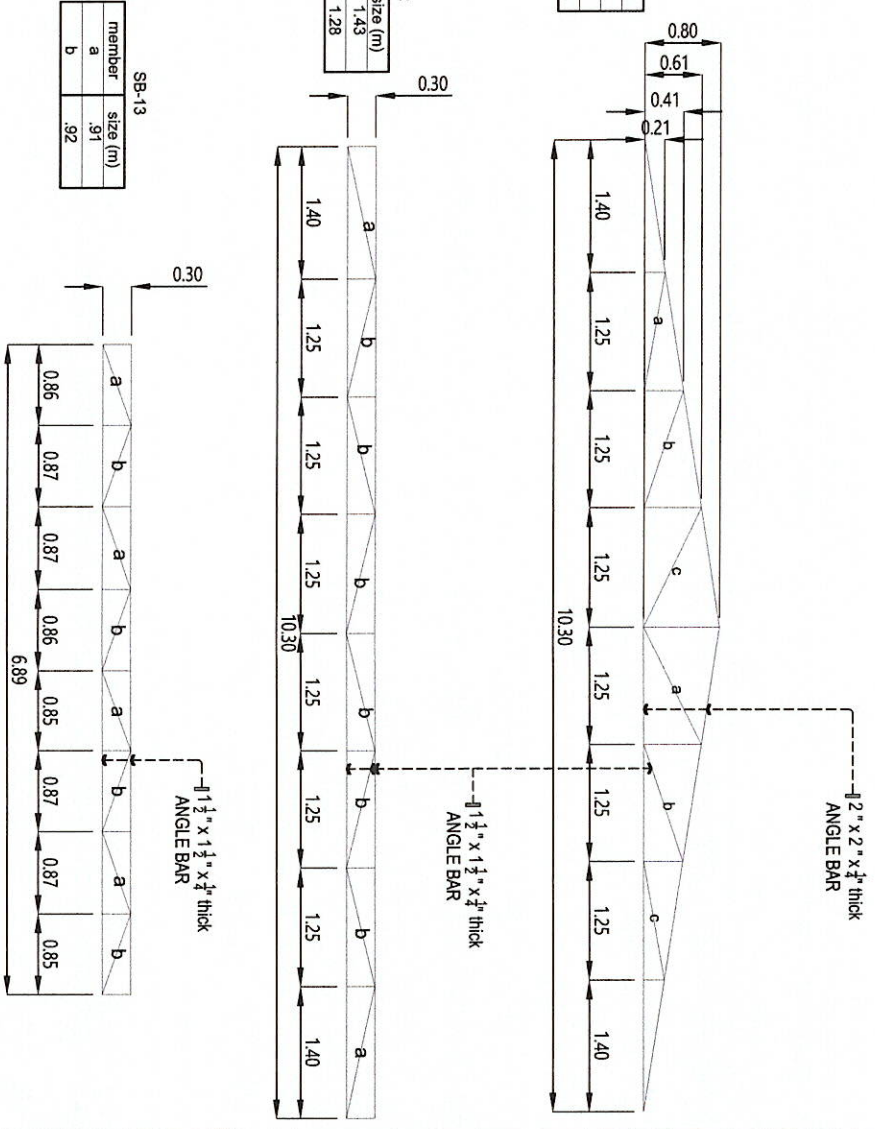

S1 CANOPY B ROOF FRAMING PLAN

01 - 02 SCALE 1:100 meters

S2 TRUSS DETAILS OF CANOPY B

02 - 02 SCALE 1:80 meters

 HAZELINE N. JEANGAY PRC LIC. NO. 28544/11/18/21 PIR NO.	OWNER: BENQUE SIETE UNIVERSITY 1916	PROJECT TITLE / LOCATION: "PROPOSE CANOPY FRONTING REGISTRARS and NEW ADMIN BUILDING ENTRY INCLUDING TERRACE" Km. 5, BSU Campus, La Trinidad, Benguet	CONFORME: JULIE AL BUISEN END-USER	RECOMMENDING APPROVAL: ALLAN C. SACPA VICE PRESIDENT - ACAD. & FINANCE	APPROVED: FELIPE SALANG COMILLA UNIVERSITY PRESIDENT	REVISION NO.
						ARCHITECT III-PROJECT MANAGEMENT UNIT ENGINEER