



Republic of the Philippines
Benguet State University
2601 La Trinidad, Benguet
www.bsu.edu.ph



Telefax No. (074) 661-1839; Email: procurement@bsu.edu.ph

REQUEST FOR QUOTATION (RFQ)
(ALL ENTRIES ARE MANDATORY)

Name of Owner/Corporation/Cooperative/Agency: _____

QUOTATION NO. 955

Name of Business: _____

DATE: JUN 18 2026

Address: _____

P.R. NO.: 2026-06-BTI-154

Email address: _____ Telephone No. _____

ABC: Php. 200,000.00

FUND SOURCE: 163

The Benguet State University through its Bids and Awards Committee will undertake Small Value Procurement for the item/s listed below under the following terms and conditions:

- All entries must be written legibly and accurately.
- Delivery period is within 45 calendar days.
- Warranty period shall be for a minimum of three months, in case of expendable supplies, and a minimum of one year in case of non- expendable supplies from date of acceptance by the University.
- Price validity shall be for a period of 30 calendar days.
- Compliance with specifications: Kindly specify in the column provided below whether the offer fully complies with the specifications or a counter offer.
- Deadline of submission of quotation is on or before 5:00 PM of June 26, 2026. Offers may be submitted in sealed or open quotation in person, or through facsimile (074-661-1839) or email (procurement@bsu.edu.ph)
- The item/s shall be procured by: _____ a) line item; _____ b) lot; _____ c) sub-lot

8. Business Permit Number: _____, date of issue: _____, place of issue: _____ (If renewal of Business Permit is still on process, please indicate OR No.: _____, date of OR: _____ for the payment of renewal).

9. * PhilGEPS Registration Number: _____

JOSEL M. FLORENTIN
Chairperson, BAC (Goods & Services)

College/Dept./Office: **MARKETING CENTER**

Item No.	Qty	Unit	Item	Technical Specifications (Brand and Model)		ABC	Unit Cost	Total Cost
				COMPLY	COUNTER OFFER			
1			CCTV Supply, Delivery, & Installation:					
2	8	set	CAMERA 4MP BULLET FULL COLOR CAMERA WITH AUDIO			200,000.00		
3	2		CAMERA 4MP DOME FULL COLOR CAMERA WITH AUDIO					
4	1		RECORDER 16 CHANNELS NVR (4MP) READY FOR ADDITIONAL CAMERA					
5	1		POE SWITCH: 10 PORTS POE SWITCH					
6	1		POE SWITCH: 6 PORTS POE SWITCH					
7	1		PORTS GIGABIT SWITCH					
8	1		STORAGE: 4 TERABYTE					
9	1		MONITOR: 24 INCH MONITOR (WALL MOUNT INCLUDED)					
10	3		CABLE: UTP CABLE OUTDOOR					
11	1		CONNECTORS					
12	10		JUNCTION BOX FOR CAMERA (150X150X70MM)					
13	3		CABLE CLIP					
14	5		CABLE TIE					
15	1		4U CABINET WITH INSTALLATION POWER LOGIC					
16	1		4 GANG EXTENSION CORD					
17	1		UNINTERRUPTIBLE POWER SUPPLY (UPS) 650 VA ; <u>Installation Service</u>					
				**Attached pictures of location where to install				200,000.00

Counter offers:

Delivery Period: _____

Warranty: _____


Price Validity: _____

We hereby submit our quotations, accept the general conditions for the above items and be bound by our offer.

Signature over Printed Name _____

Date and Time of Receipt of RFQ _____

*Not a ground for disqualification for failure to indicate but required as a condition for award.

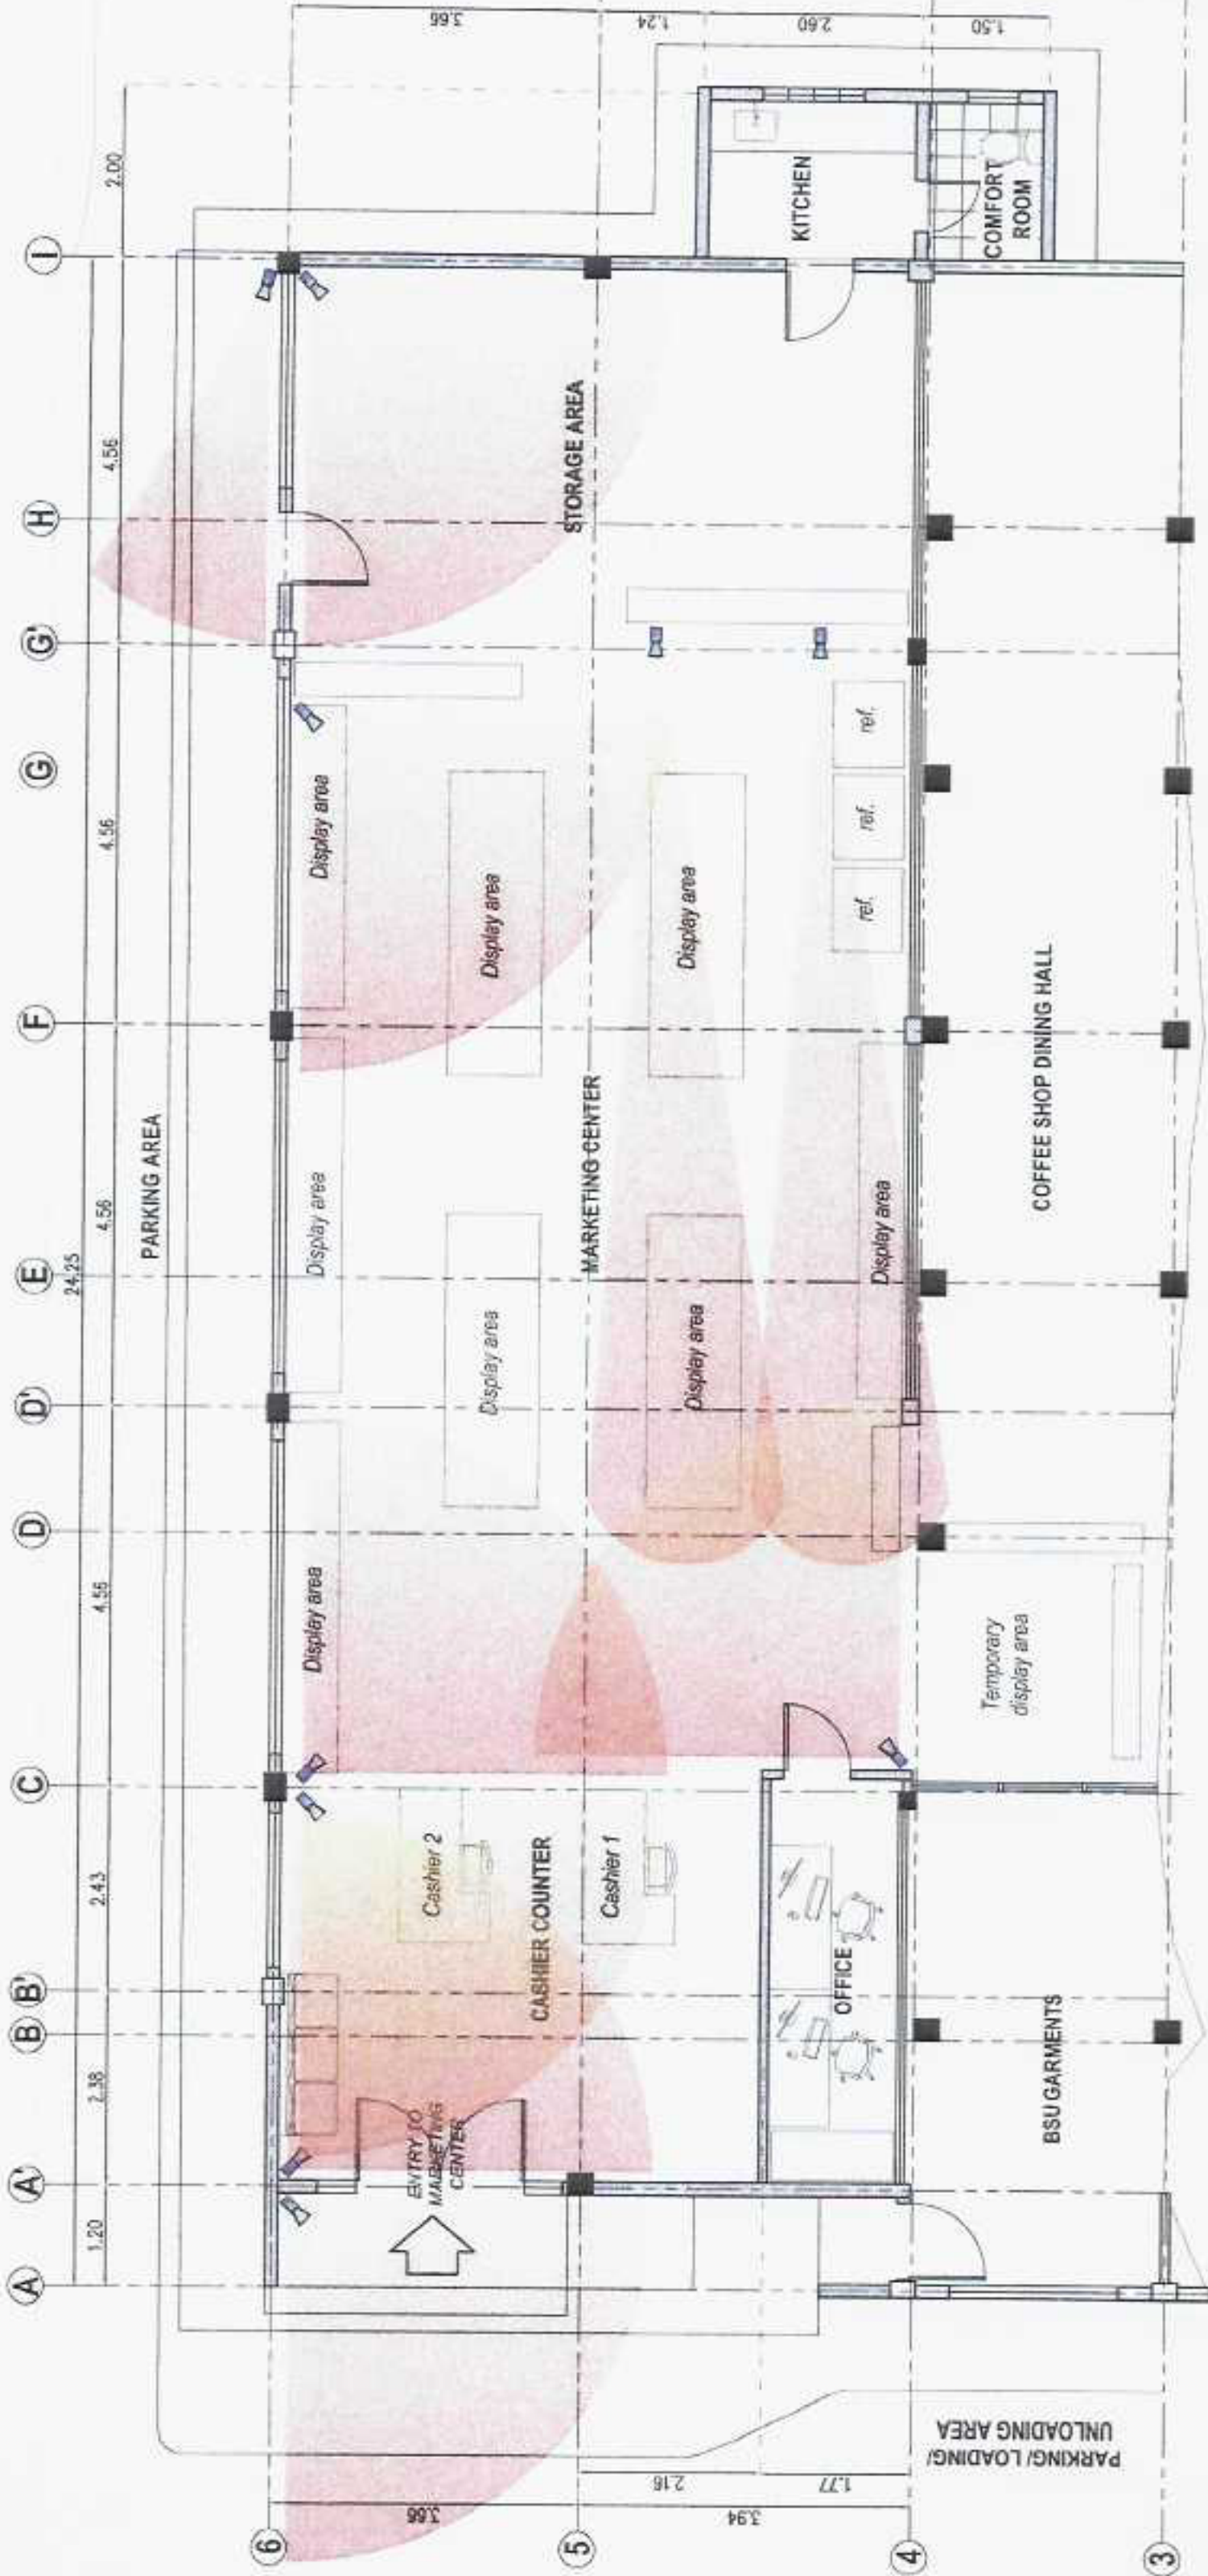

MARKETING CENTER CCTV LAYOUT PLAN
 SCALE 1:100 M.T.S.

<p>ARCHITECT ARCH. HAZELINE N. NITBAWAGAY, UAP <small>PRC REG. NO. 028340 - NOV 12, 2009 PTR 60 - LA TRINIDAD</small></p>	<p>ENGINEER <small>Prepared by: <i>Marybeth S. Vie</i> DATE: June 15, 2020</small></p>	<p>OWNER/ PROJECT TITLE/ LOCATION CCTV LAY-OUT AT THE MARKETING CENTER <small>BSU LA TRINIDAD CAMPUS, TABANGAEN, BALILI LA TRINIDAD, BENGUET</small></p>	<p>CONFORME SHERILYN B. BALAURO <small>END-USER/ Project Manager</small></p>	<p>RECOMMENDING APPROVAL <i>[Signature]</i> RICHARD H. KINNUD <small>SECTOR VICE PRESIDENT</small></p>	<p>APPROVED: <i>[Signature]</i> KENNETH ALIP LARUAN <small>PRESIDENT</small></p>	<p>SHEET CONTENT: AS SHOWN</p>	<p>SHEET A-01 01-01</p>
---	--	--	---	--	--	--	---

