



Republic of the Philippines
Benguet State University
2601 La Trinidad, Benguet
www.bsu.edu.ph
Telefax No. (074) 661-1839; Email: procurement@bsu.edu.ph

REQUEST FOR QUOTATION (RFQ)
(ALL ENTRIES ARE MANDATORY)

Name of Owner/ Corporation/ Cooperative/ Agency: _____
Name of Business : _____
Address: _____
Email address: _____
Telephone No. _____
FUND SOURCE: IGF

QUOTATION NO. 1518
DATE: SEP 14 2026

P.R. NO. : 2026-07-IGF-569
ABC: Php. 235,000.00

The Benguet State University through its Bids and Awards Committee will undertake _____
for the item/s listed below under the following terms and conditions:

- All entries must be written legibly and accurately.
- Delivery period is within 30 calendar days.
- Warranty period shall be for a minimum of three months, in case of expendable supplies, and a minimum of one year in case of non- expendable supplies from date of acceptance by the University.
- Price validity shall be for a period of 45 calendar days.
- Compliance with specifications: Kindly specify in the column provided below whether the offer fully complies with the specifications or a counter offer.
- Deadline of submission of quotation is on or before 5:00 PM of Sept. 21, 2026 Offers may be submitted in sealed or open quotation in person, or through facsimile (074-661-1839) or email (procurement@bsu.edu.ph)
- The item/s shall be procured by: _____ a) line item; _____ b) lot; _____ c) sub-lot
- Business Permit Number : _____, date of issue: _____, place of issue: _____
(If renewal of Business Permit is still on process, please indicate OR No: _____, date of OR : _____ for the payment of renewal).
- * PhilGEPS Registration Number: _____

JOSEL M. FLORENTIN
Chairperson, BAC (Goods & Services)

College/Dept./Office: CVM - Veterinary Teaching Hospital

Item No.	Qty	Unit	Item	Technical Specifications (Brand and Model)		ABC	Unit Cost	Total Cost
				COMPLY	COUNTER OFFER			
1	1	set	Cladding and LED light on wall of information area of the BSU-VTH. Cladding and light of information tables. (see attached plan)			165,000.00		
2	1	set	Wall and ceiling PVC cladding of shower area of male and female CR at VTH extension building. PVC Cladding of ceiling of the surgery room, dental room and ceiling of female and male CR at main VTH building (see attached picture)			70,000.00		
			TOTAL			235,000.00		

Counter offers:


Delivery Period: _____
Warranty: _____
Price Validity: _____

Signature over Printed Name

Date and Time of Receipt of RFQ


* Not a ground for disqualification for failure to indicate but required as a condition for award.

Revised: 9/19/2022

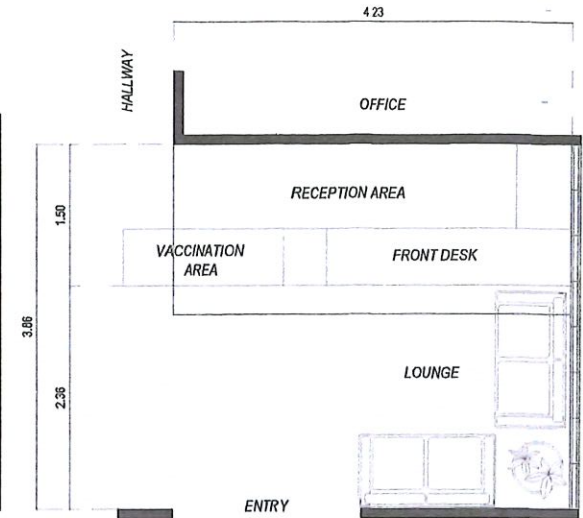

EXISTING RECEPTION
SCALE NTS

EXISTING FLOOR PLAN
SCALE 1: 80 meters

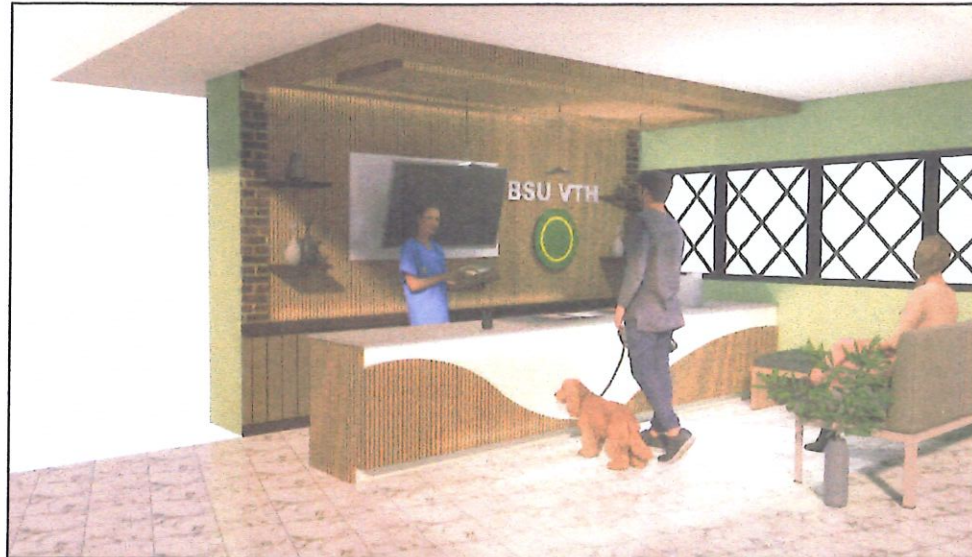


PERSPECTIVES
SCALE NTS



THIS SITE




VICINITY MAP
SCALE NTS

ARCH. HAZEL N. TIBANGAY, UAP PRC REG. NO. 026540 - NOV 18, 2024 PTR NO. - LA TRINIDAD - ARCHITECT	ENGINEER	Republic of the Philippines Benguet State University La Trinidad, Benguet PROJECT MANAGEMENT UNIT PREPARED BY: <i>M. A. De Vera</i> DATE:	OWNER/ PROJECT TITLE/ LOCATION " DESIGN OF RECEPTION AREA AT VETERINARY TEACHING HOSPITAL" BSU LA TRINIDAD CAMPUS, BALILI, LA TRINIDAD, BENGUET	CONFORME: <i>[Signature]</i> RICHARD P. DUMAPIS END-USER/ DIRECTOR-VTH	RECOMMENDING APPROVAL: <i>[Signature]</i> RICHARD H. KINNUD SECTOR VICE PRESIDENT	APPROVED: <i>[Signature]</i> KENNETH ALIP LARUAN PRESIDENT	SHEET CONTENT: AS SHOWN	SHEET A1 01-05
---	-----------------	--	--	--	---	--	------------------------------------	--------------------------------------

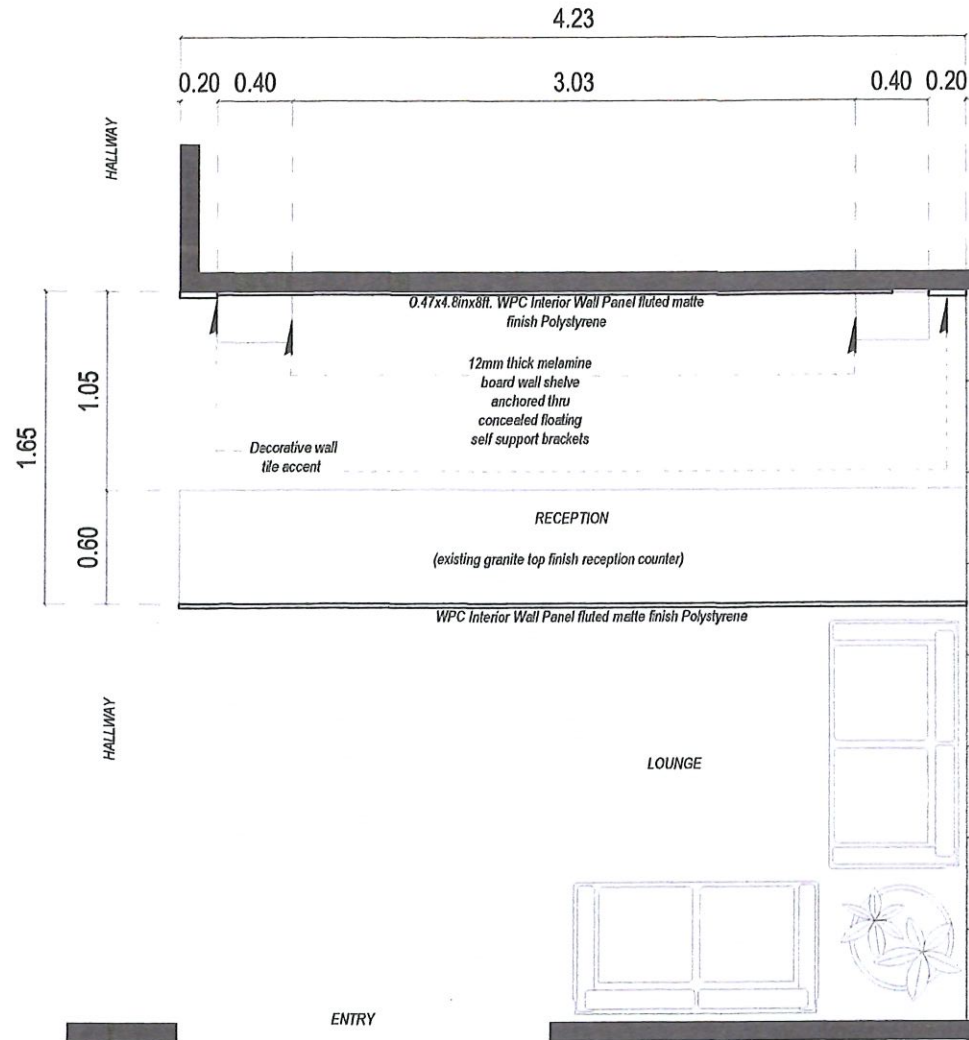


A
1/2
FLOOR PLAN
 SCALE 1 : 4 0 M T S .


 ARCH. HAZEL N. N. TIBANGAY, UAP PRC REG. NO. 02546 - NOV 18, 2024 PTR NO. - LA TRINIDAD - ARCHITECT	 Republic of the Philippines Benguet State University La Trinidad, Benguet PROJECT MANAGEMENT UNIT PREPARED BY:  DATE: ENGINEER	OWNER/ PROJECT TITLE/ LOCATION " DESIGN OF RECEPTION AREA AT VETERINARY TEACHING HOSPITAL " BSU LA TRINIDAD CAMPUS, BALILI, LA TRINIDAD, BENGUET	CONFORME:  RICHARD P. DUMAPIS END USER/ DIRECTOR-VTH	RECOMMENDING APPROVAL:  RICHARD H. KINNUD SECTOR VICE PRESIDENT	APPROVED:  KENNETH ALIP LARUAN PRESIDENT	SHEET CONTENT: AS SHOWN	SHEET A2 02-05
---	---	--	--	---	--	--	--

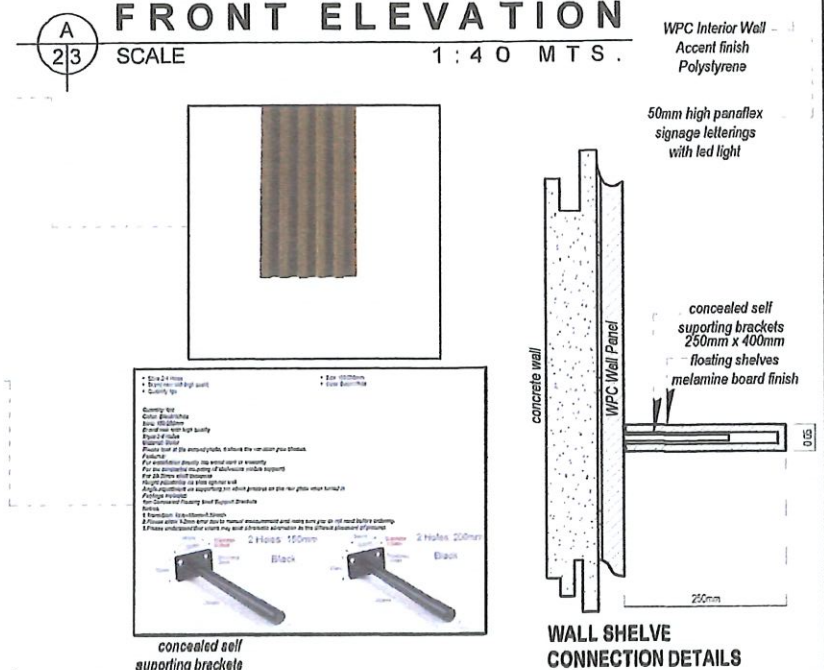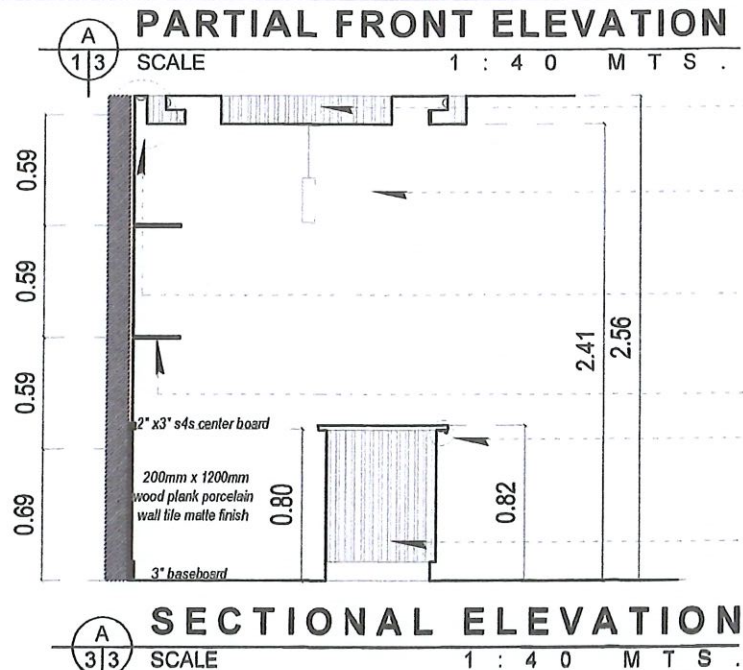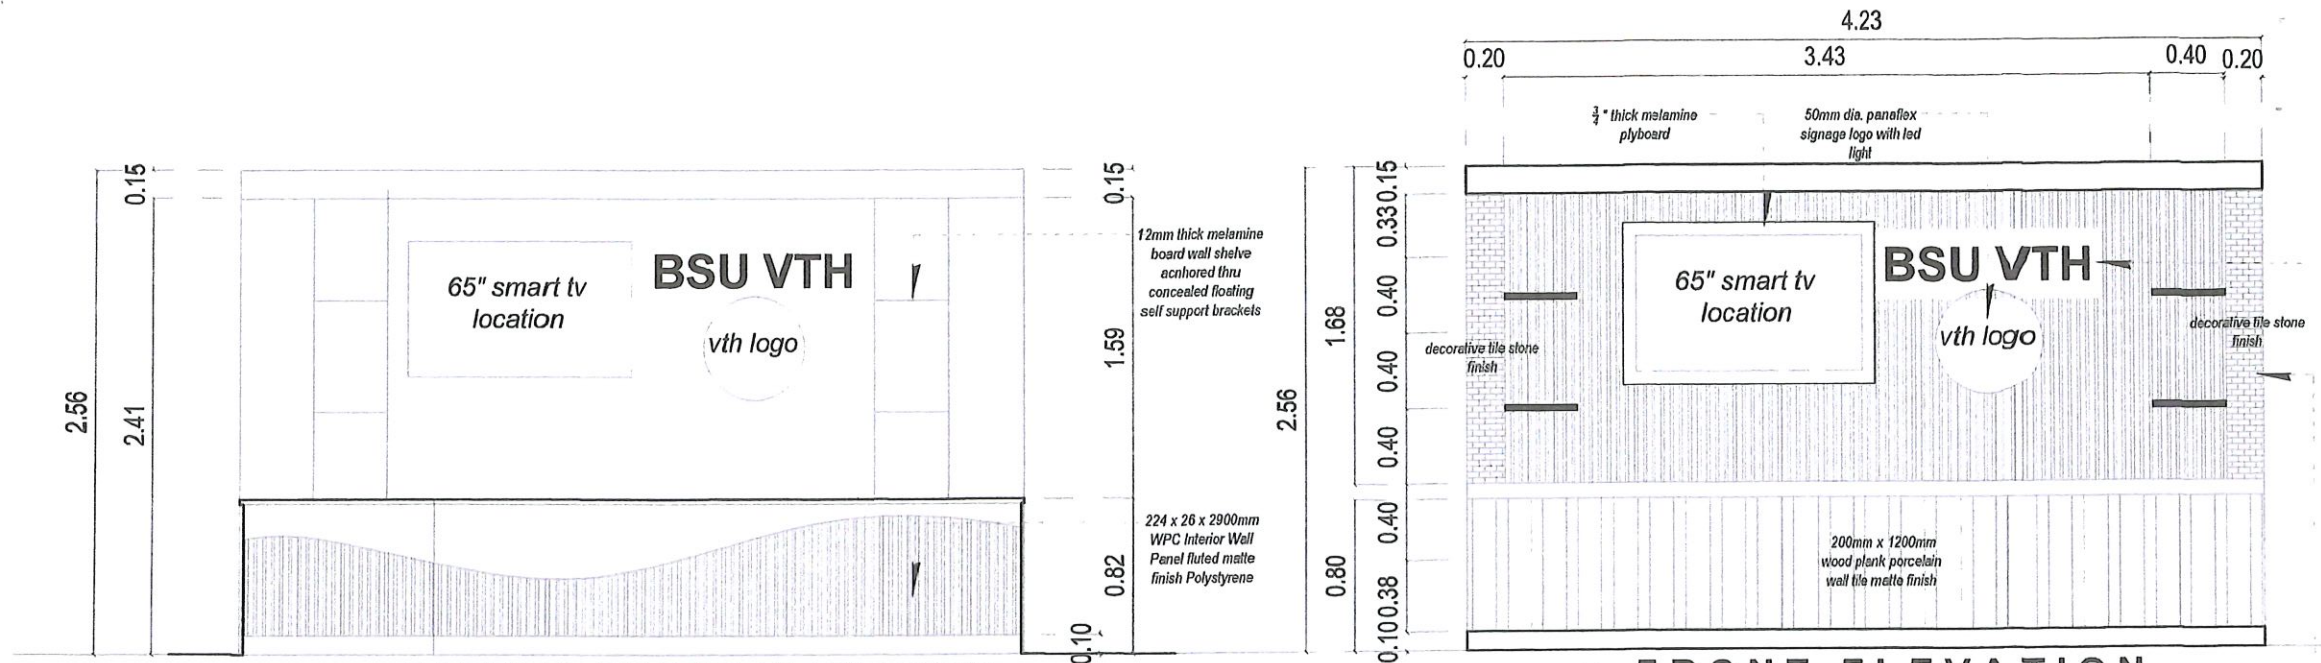

ARCH. HAZEL N. TIBANGAY, UAP PTR NO. 028540 - NOV. 18, 2024 -LA TRINIDAD-	ENGINEER	Republic of the Philippines Benguet State University La Trinidad, Benguet PROJECT MANAGEMENT UNIT PREPARED BY: <i>Melvin A. De Vera</i> DATE	OWNER/ PROJECT TITLE/ LOCATION " DESIGN OF RECEPTION AREA AT VETERINARY TEACHING HOSPITAL " BSU LA TRINIDAD CAMPUS, BALILAN LA TRINIDAD, BENGUET	CONFORME: <i>[Signature]</i> RICHARD P. DUMAPIS END-USER/DIRECTOR-VTH	RECOMMENDING APPROVAL: <i>[Signature]</i> RICHARD H. KINNUD SECTOR VICE PRESIDENT	APPROVED: <i>[Signature]</i> KENNETH ALIP LARUAN PRESIDENT	SHEET CONTENT: AS SHOWN	SHEET A3 04-05
--	-----------------	---	--	--	--	---	---------------------------------------	---

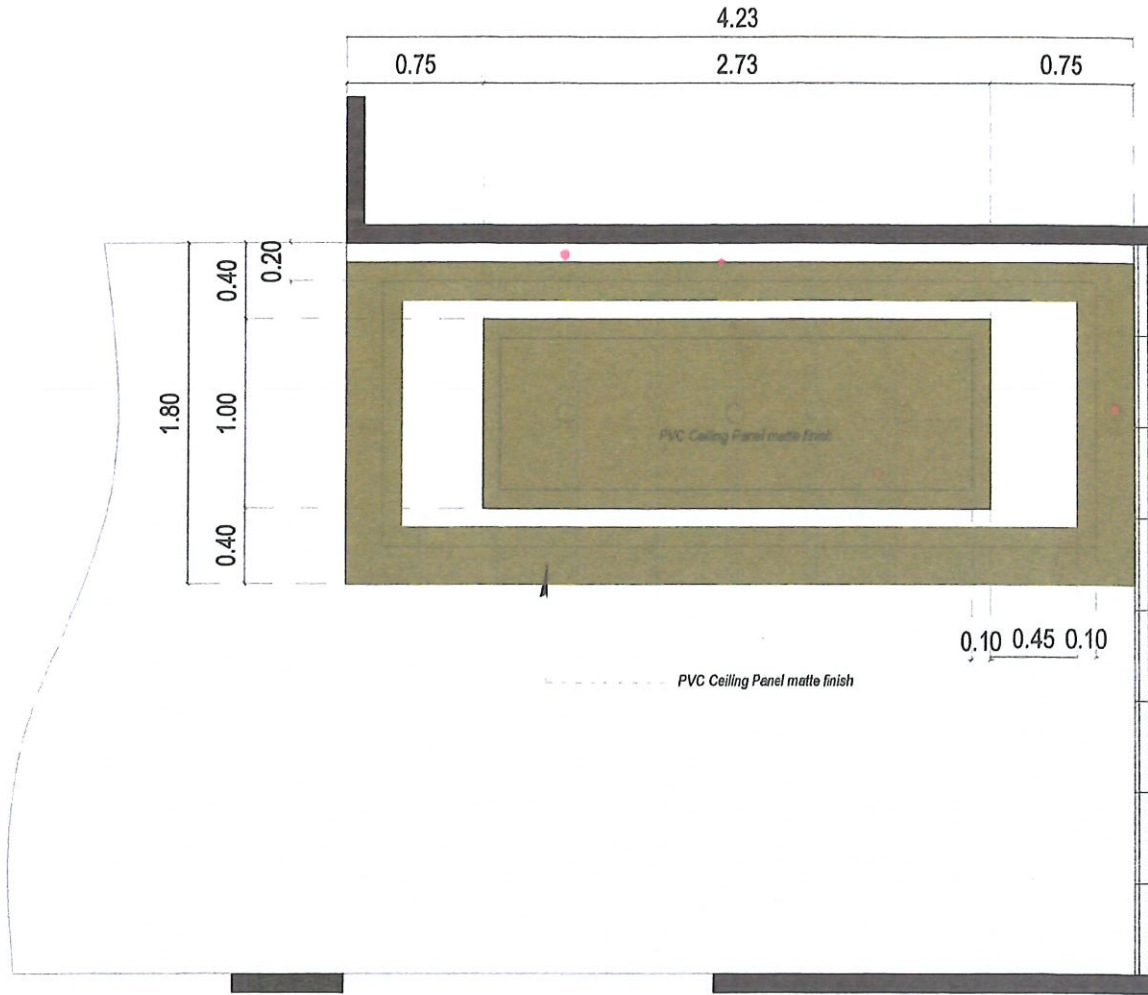

REFLECTED CEILING PLAN
SCALE 1:40 MTS.

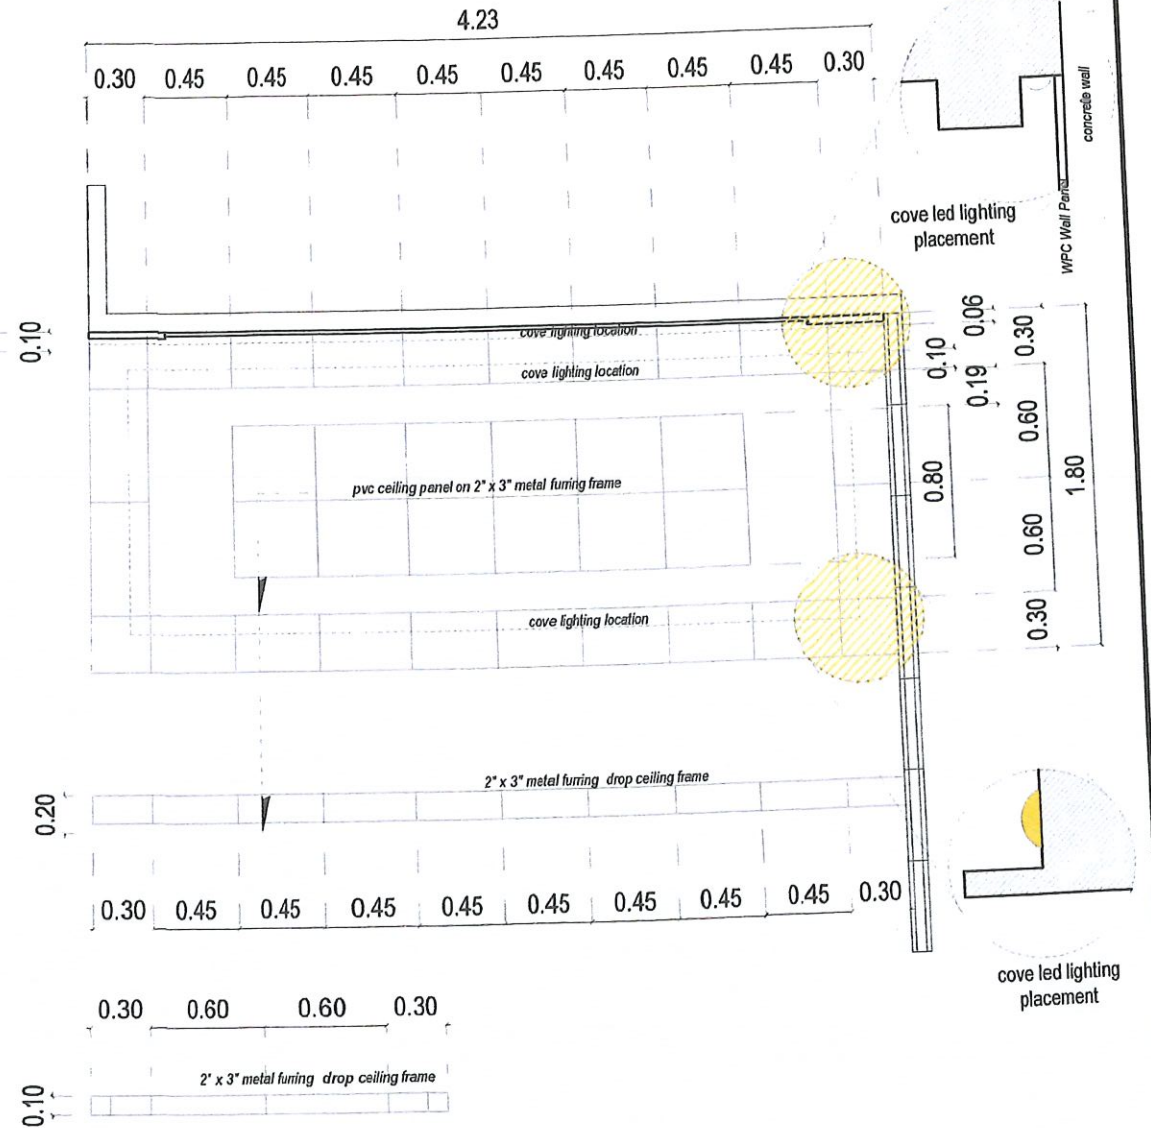

CEILING FRAME PLAN
SCALE 1:40 MTS.

ARCH. HAZEL NEN TIBANGAY, UAP
PRC REG. NO. 020542 - NOV. 10, 2024
PTR NO. - LA TRINIDAD -
ARCHITECT

ENGINEER

Republic of the Philippines
Benguet State University
La Trinidad, Benguet
PROJECT MANAGEMENT UNIT
PREPARED BY: *Mary A. De Vera*
DATE

OWNER/ PROJECT TITLE/ LOCATION
" DESIGN OF RECEPTION
AREA AT VETERINARY
TEACHING HOSPITAL"
BSU LA TRINIDAD CAMPUS, BALILI, LA
TRINIDAD, BENGUET


CONFORME:
[Signature]
RICHARD P. DUMAPIS
END-USER/ DIRECTOR-VTH

RECOMMENDING APPROVAL:
[Signature]
RICHARD H. KINNUD
SECTOR VICE PRESIDENT

APPROVED:
[Signature]
KENNETH ALIP LARUAN
PRESIDENT


SHEET CONTENT:
AS SHOWN

SHEET
A4
04-05

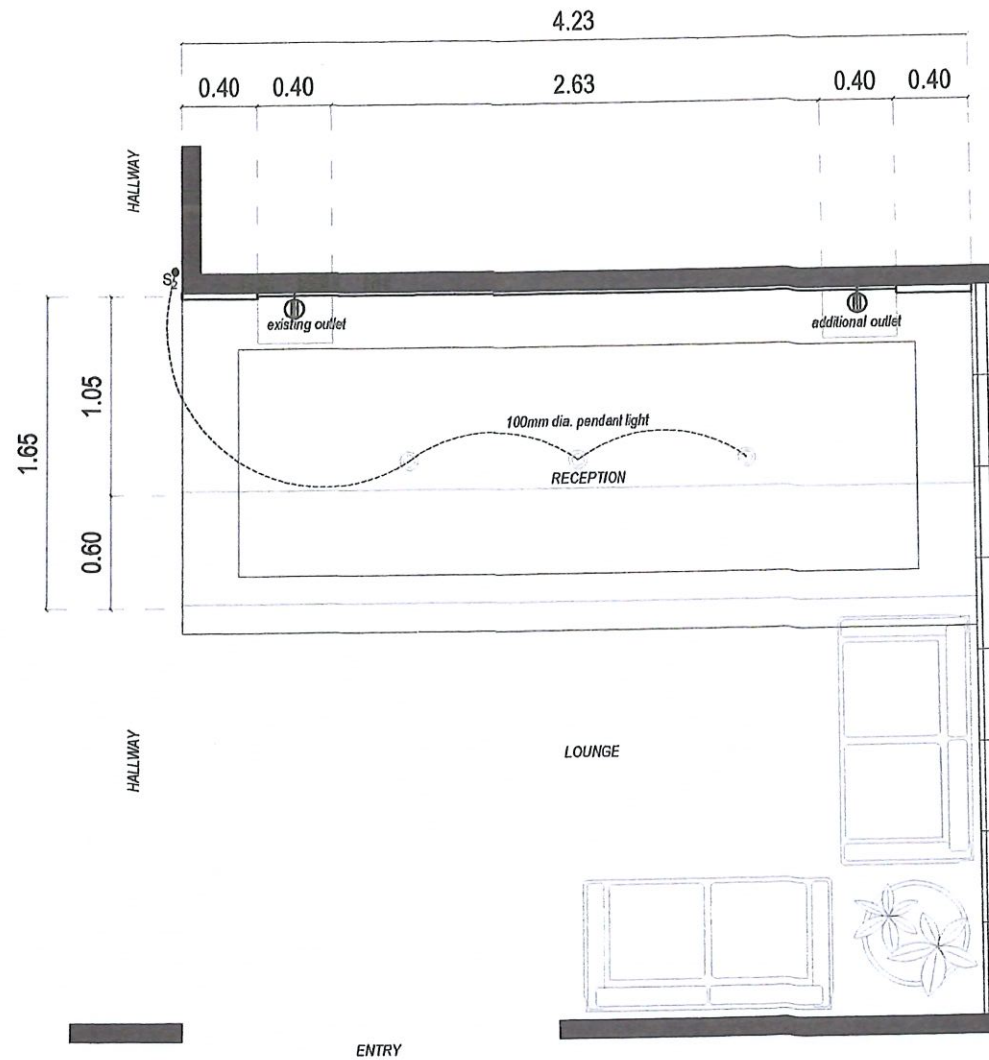

E
11
LIGHTING and POWER LAYOUT
 SCALE 1 : 4 0 M T S .

 ARCH. HAZELINE N. TIBANGAY, UAP FRC REG. NO. 028540 - NOV. 18, 2024 PTR. NO. - LA TRINIDAD - ARCHITECT	ENGINEER	 Republic of the Philippines Benguet State University La Trinidad, Benguet PROJECT MANAGEMENT UNIT PREPARED BY:  DATE:	OWNER/ PROJECT TITLE/ LOCATION " DESIGN OF RECEPTION AREA AT VETERINARY TEACHING HOSPITAL " BSU LA TRINIDAD CAMPUS, BALILI, LA TRINIDAD, BENGUET	CONFORME:  RICHARD P. DUMAPIS END-USER/ DIRECTOR-VTH	RECOMMENDING APPROVAL:  RICHARD H. KINNUD SECTOR VICE PRESIDENT	APPROVED:  KENNETH ALIP LARUAN PRESIDENT	SHEET CONTENT: AS SHOWN	SHEET E1 05-05
---	--------------------------	---	--	--	---	--	--	---

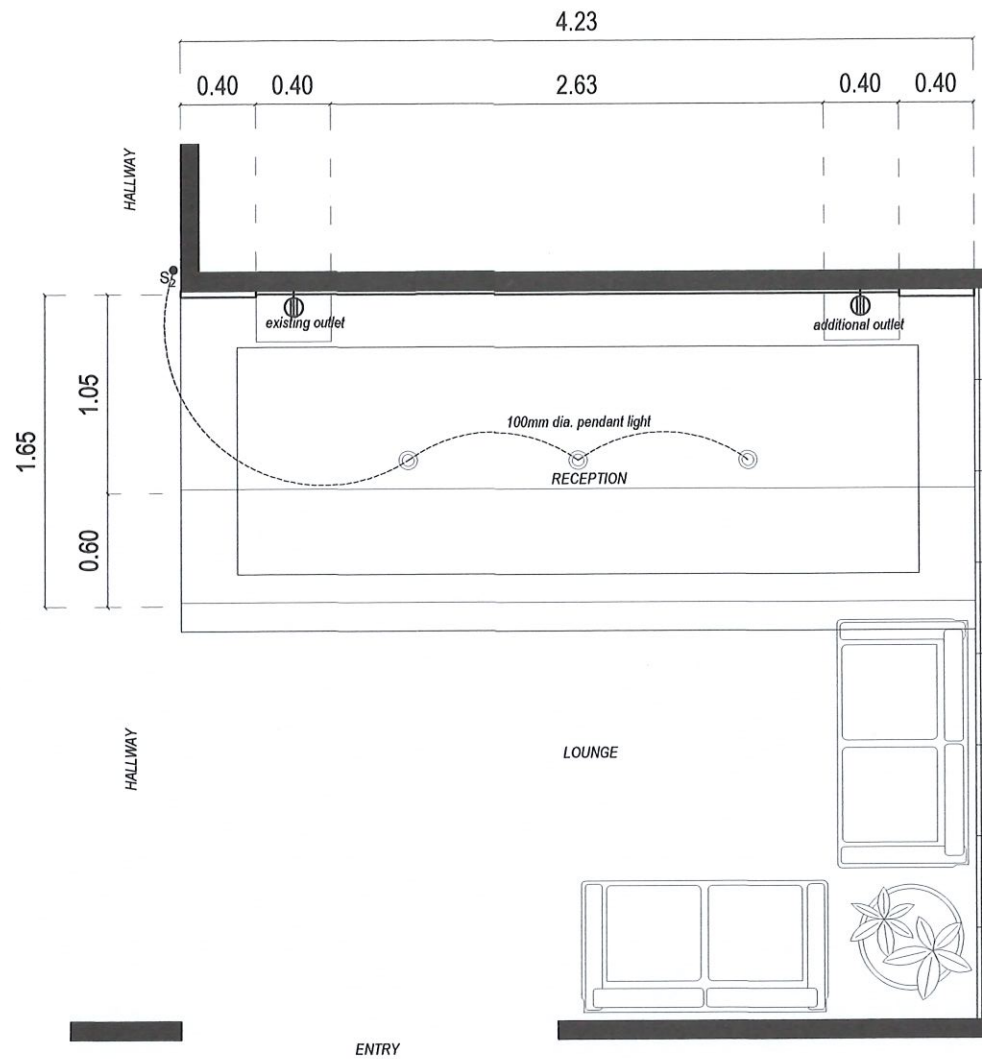

LIGHTING and POWER LAYOUT

SCALE 1 : 4 0 M T S .

ARCH. HAZELINE N. TIBANGAY, UAP PRC REG. NO. 028540 - NOV. 18, 2024 PTR NO. - LA TRINIDAD - ARCHITECT	ENGINEER	Republic of the Philippines Benguet State University La Trinidad, Benguet PROJECT MANAGEMENT UNIT PREPARED BY: Marilyn A. De Vera DATE:	OWNER/ PROJECT TITLE/ LOCATION " DESIGN OF RECEPTION AREA AT VETERINARY TEACHING HOSPITAL " BSU LA TRINIDAD CAMPUS, BALILI, LA TRINIDAD, BENGUET	CONFORME: RICHARD P. DUMAPIS END-USER/ DIRECTOR-VTH	RECOMMENDING APPROVAL: RICHARD H. KINNUD SECTOR VICE PRESIDENT	APPROVED: KENNETH ALIP LARUAN PRESIDENT	SHEET CONTENT: AS SHOWN	SHEET E1 05-05
---	-----------------	--	---	--	---	--	---------------------------------------	-------------------------------------